


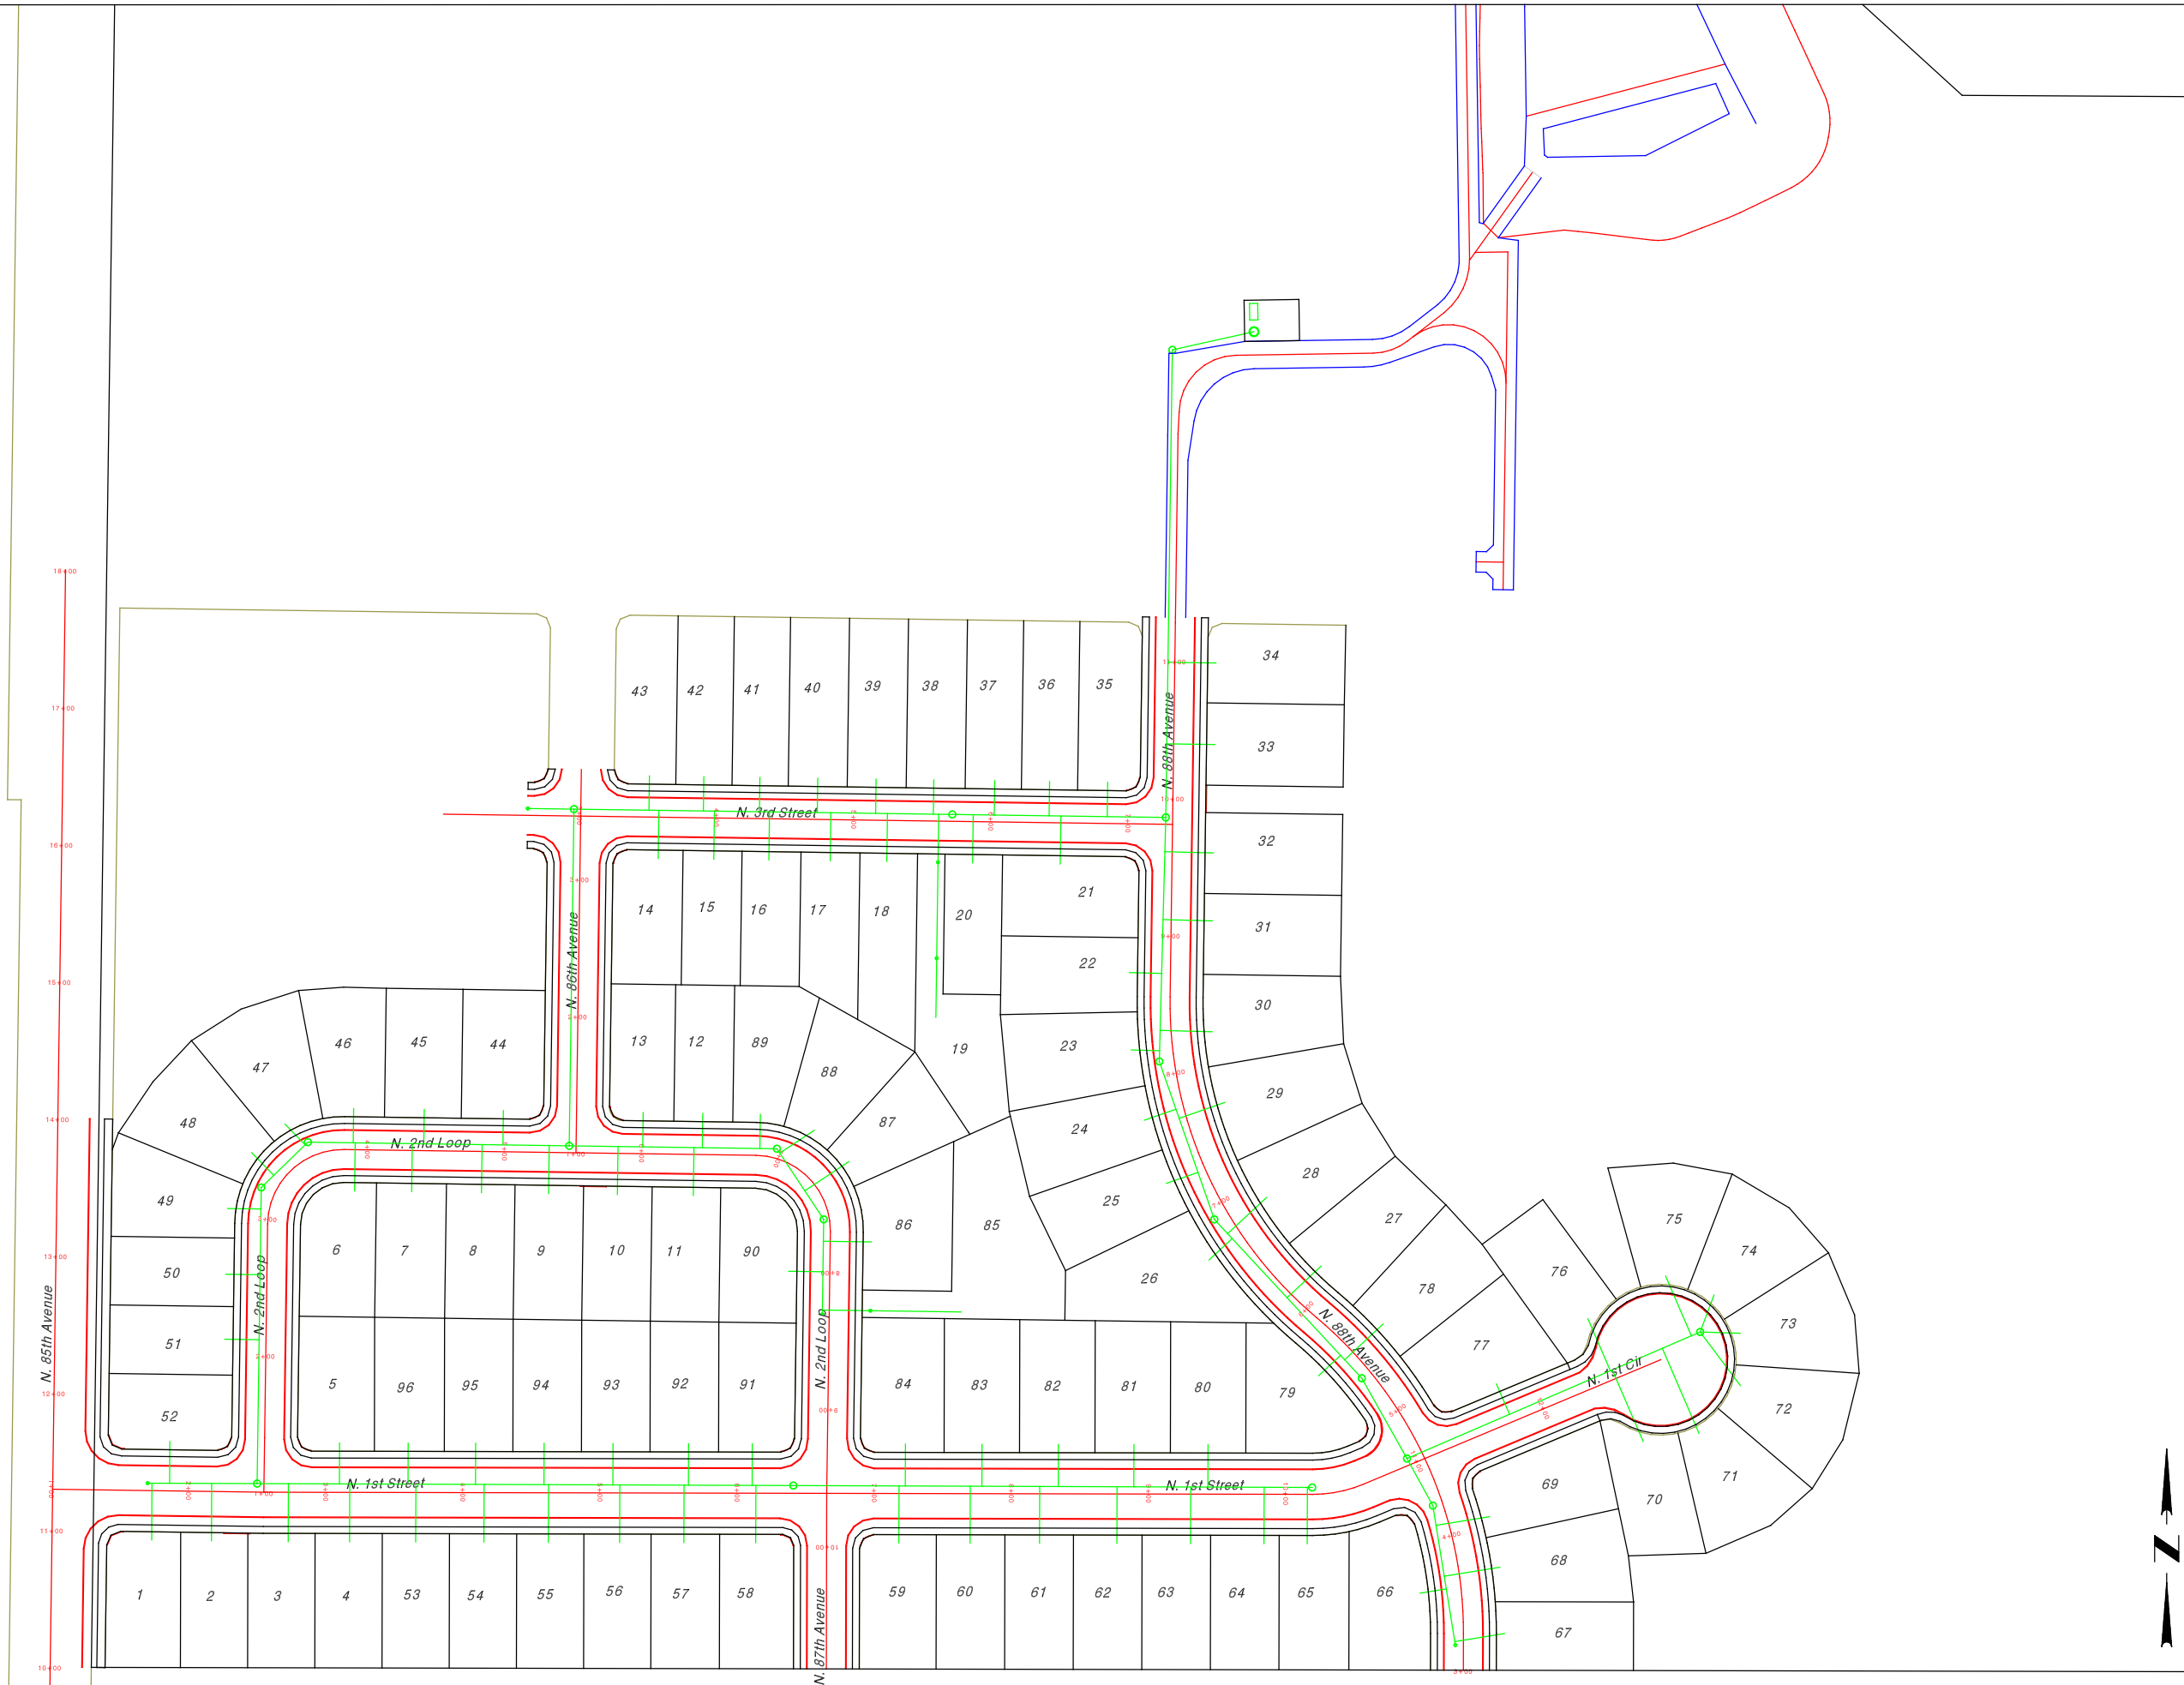

Subdivision

Sanitary Sewer Layout

Project #:
Date: 12/4/18
Design:
Drawn:

Revisions	