

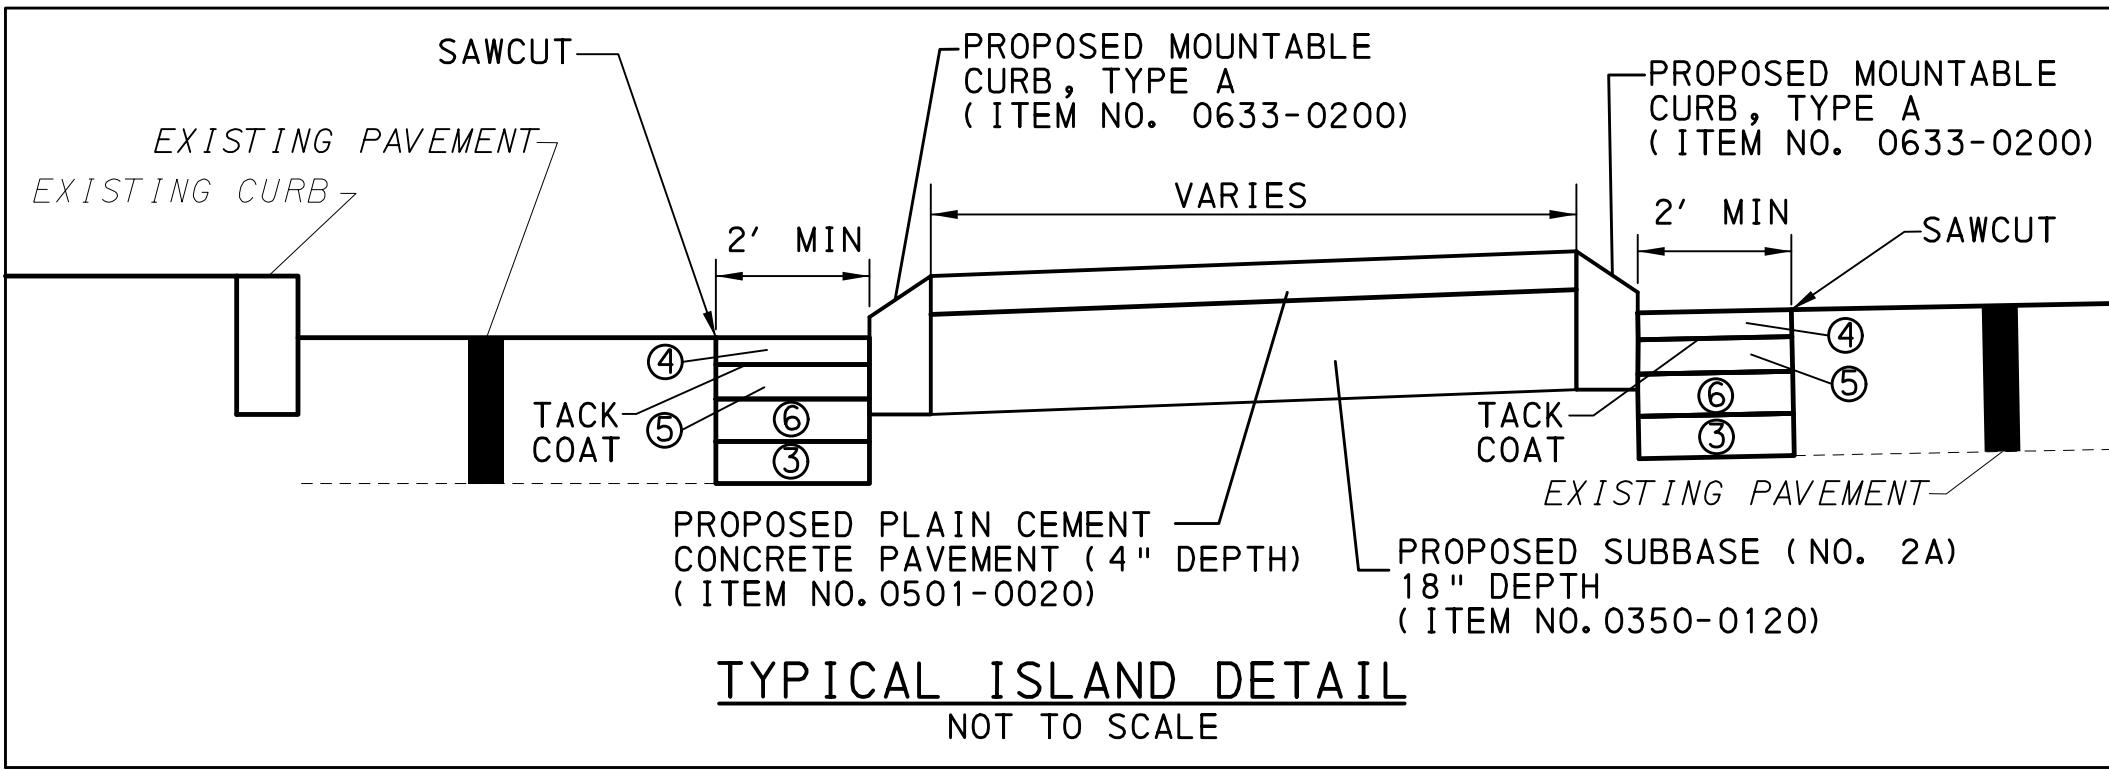
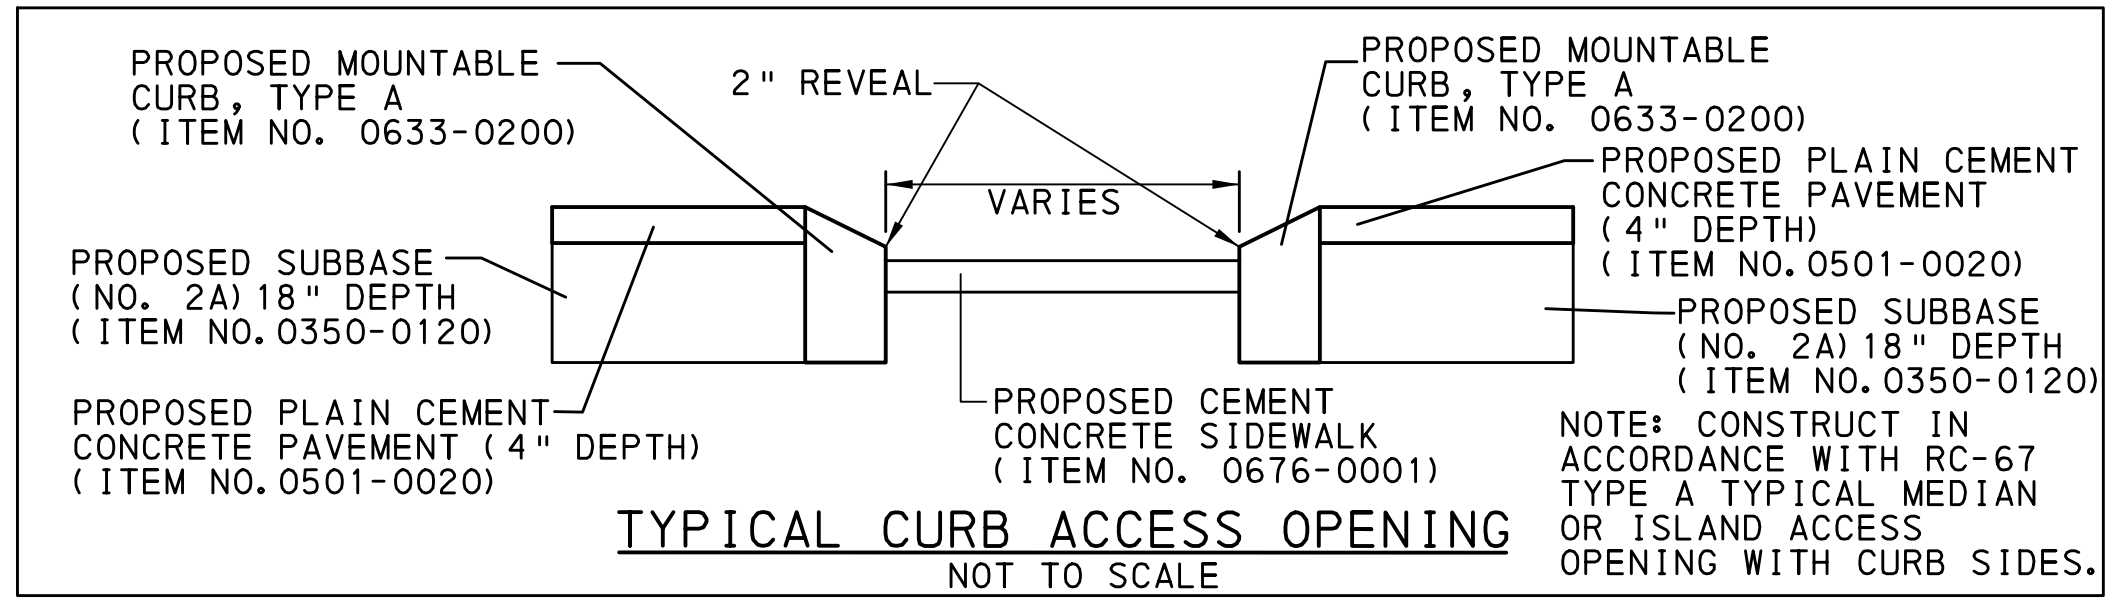
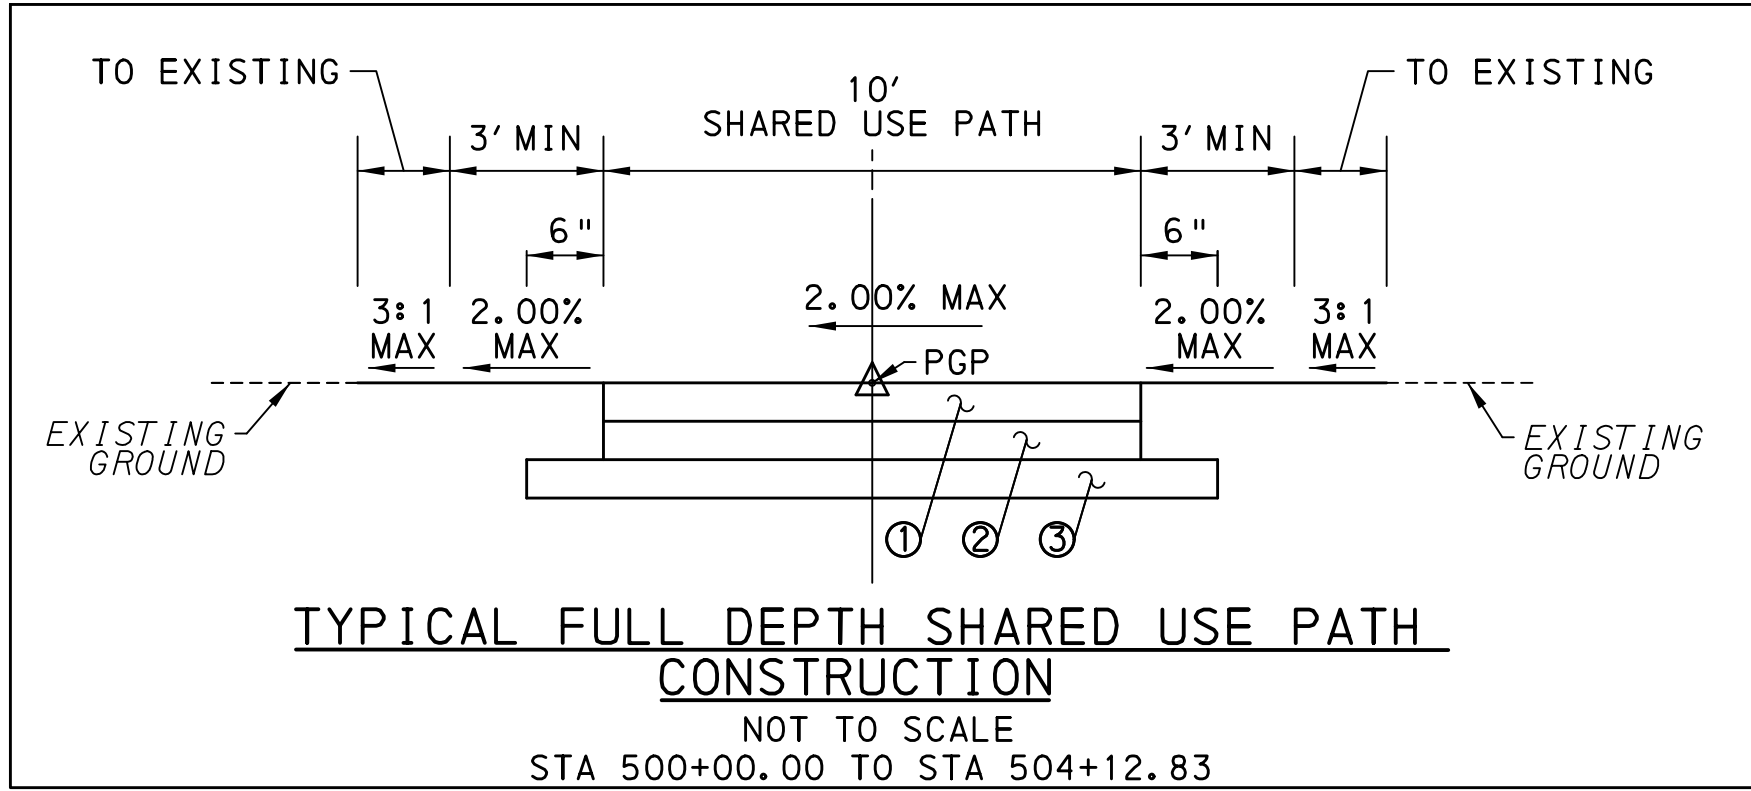


DISTRICT	COUNTY	ROUTE	SECTION	SHEET
6-0	MONTGOMERY	0000	LKT	6 OF 29
LIMERICK TOWNSHIP				
REVISION NUMBER	REVISIONS			DATE
				BY

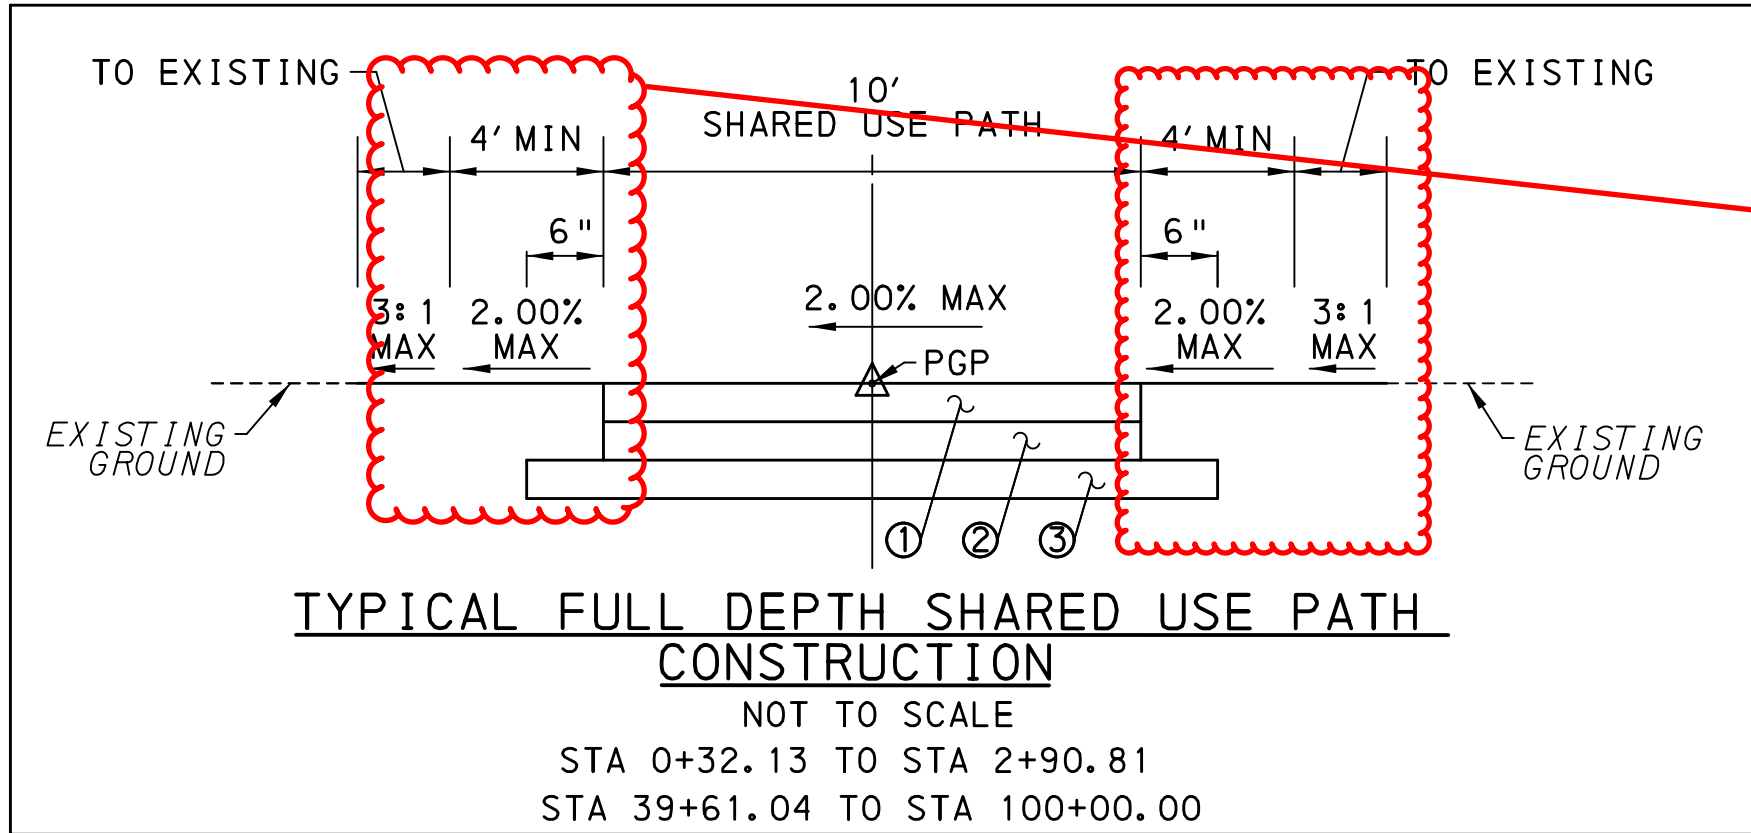


- ① SUPERPAVE ASPHALT MIXTURE DESIGN, WEARING COURSE, PG 64S-22, < 0.3 MILLION ESALS, 9.5 MM MIX, 1 1/2" DEPTH, SRL-L (ITEM NO. 0413-0195)
- ② SUPERPAVE ASPHALT MIXTURE DESIGN, BINDER COURSE, PG 64S-22, < 0.3 MILLION ESALS, 19.0 MM MIX, 2 1/2" DEPTH (ITEM NO. 0413-6035)
- ③ SUBBASE 8" DEPTH (NO. 2A) (ITEM NO. 0350-0108)
- ④ SUPERPAVE ASPHALT MIXTURE DESIGN, WEARING COURSE, PG 64S-22, 0.3 TO < 3 MILLION ESALS, 9.5 MM MIX, 1 1/2" DEPTH, SRL-H (ITEM NO. 0413-0245)
- ⑤ SUPERPAVE ASPHALT MIXTURE DESIGN, BINDER COURSE, PG 64S-22, 0.3 TO < 3 MILLION ESALS, 19.0 MM MIX, 2 1/2" DEPTH (ITEM NO. 0413-6045)
- ⑥ SUPERPAVE ASPHALT MIXTURE DESIGN, BASE COURSE, PG 64S-22, 0.3 TO < 3 MILLION ESALS, 25.0 MM MIX, 6" DEPTH (ITEM NO. 0313-0426)


CAN THIS SLOPE TIE IN
CRITERIA BE ENTERED
IN CORRIDORS USING
ONE OF THE
INSTRUCTION TYPES?
MAYBE CONDITIONAL?
I WILL HAVE AN
EXISTING SURFACE
THIS WEEK TO USE
FOR A TARGET
SURFACE.

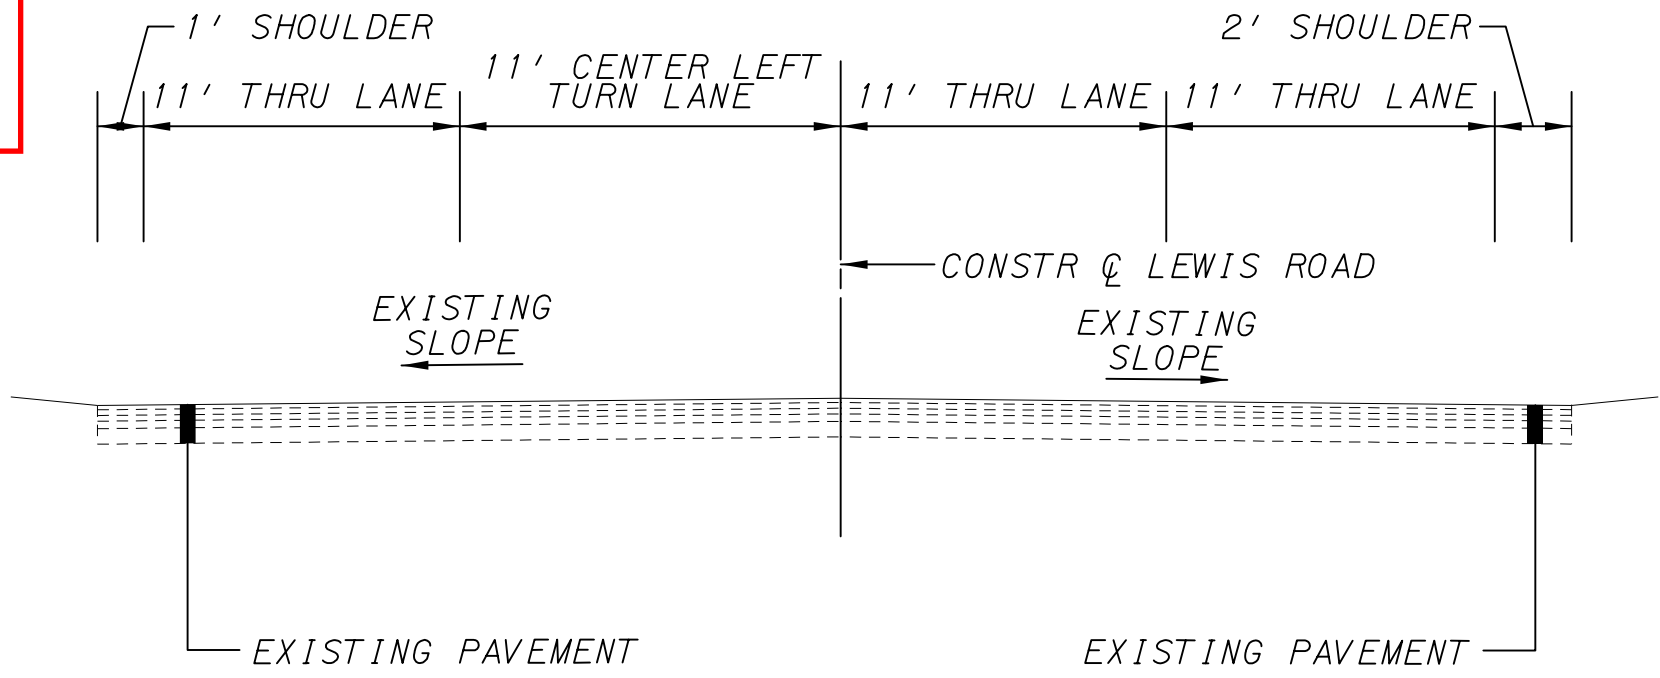


N LEWIS ROAD (SR 4022)
STA 306+75.17 TO STA 311+00.00
TYPICAL SECTION

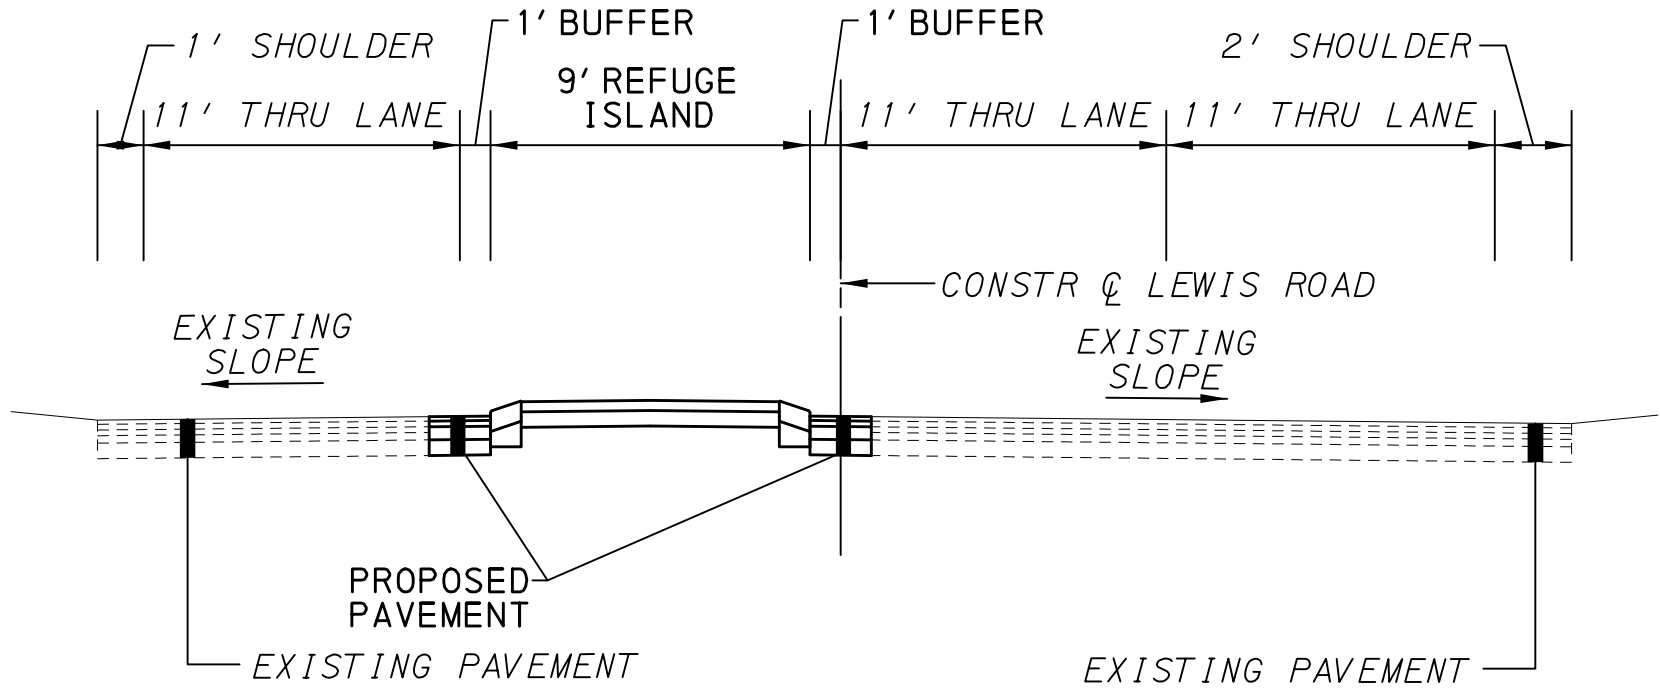


N LEWIS ROAD (SR 4022)
STA 306+36.17 TO STA 306+75.17
TYPICAL SECTION

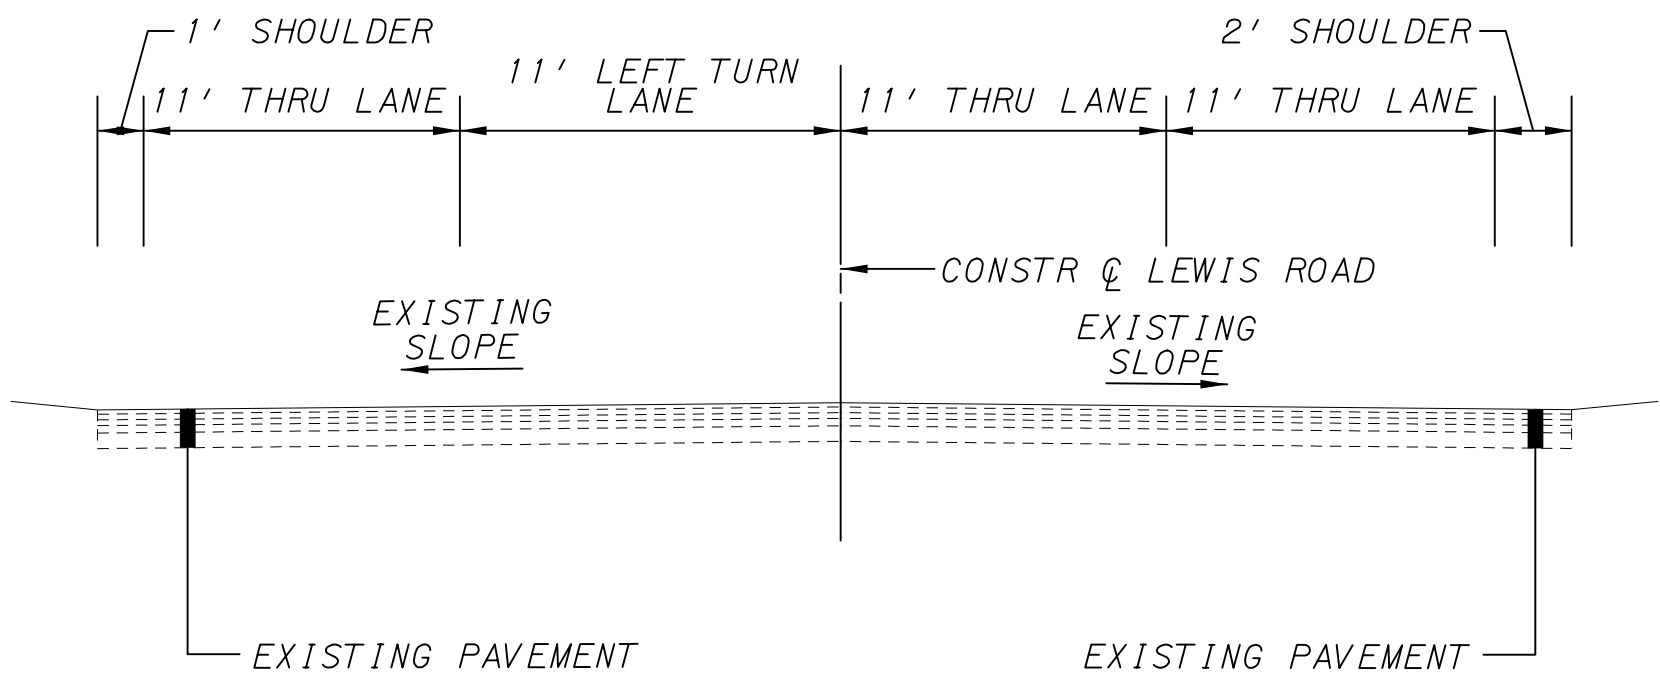

N LEWIS ROAD (SR 4022)
STA 303+00.00 TO STA 306+36.17
TYPICAL SECTION

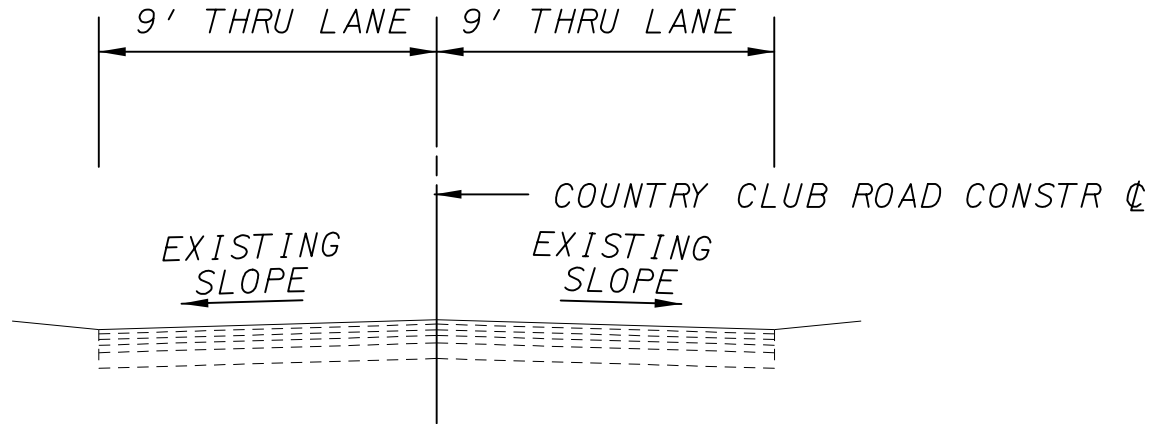

COUNTRY CLUB ROAD
STA 701+00.00 TO STA 708+00.00
TYPICAL SECTION

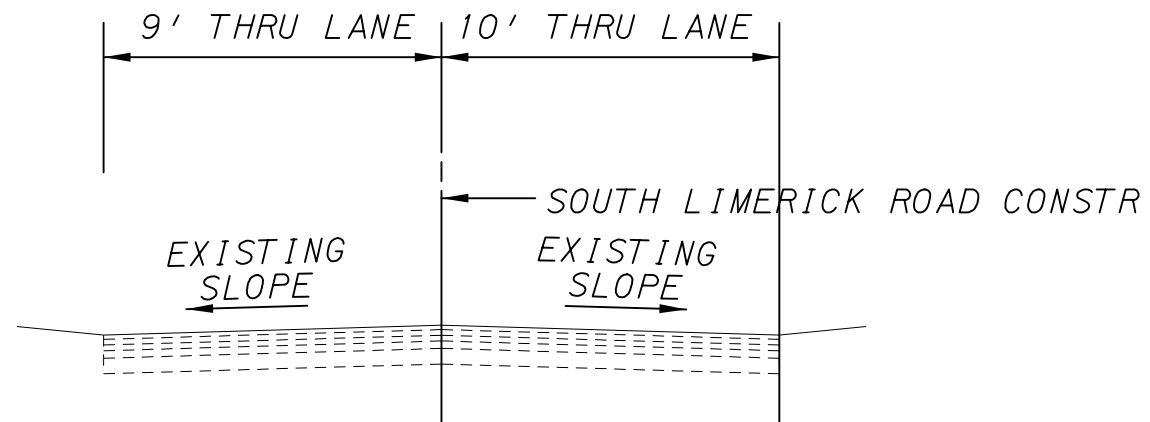

SOUTH LIMERICK ROAD
STA 603+00.00 TO STA 612+00.00
TYPICAL SECTION

TYPICAL SECTIONS

