


NOTE:
ALL PIPE LENGTHS REPORTED ARE MEASURED FROM
CENTER OF STRUCTURE TO CENTER OF STRUCTURE.

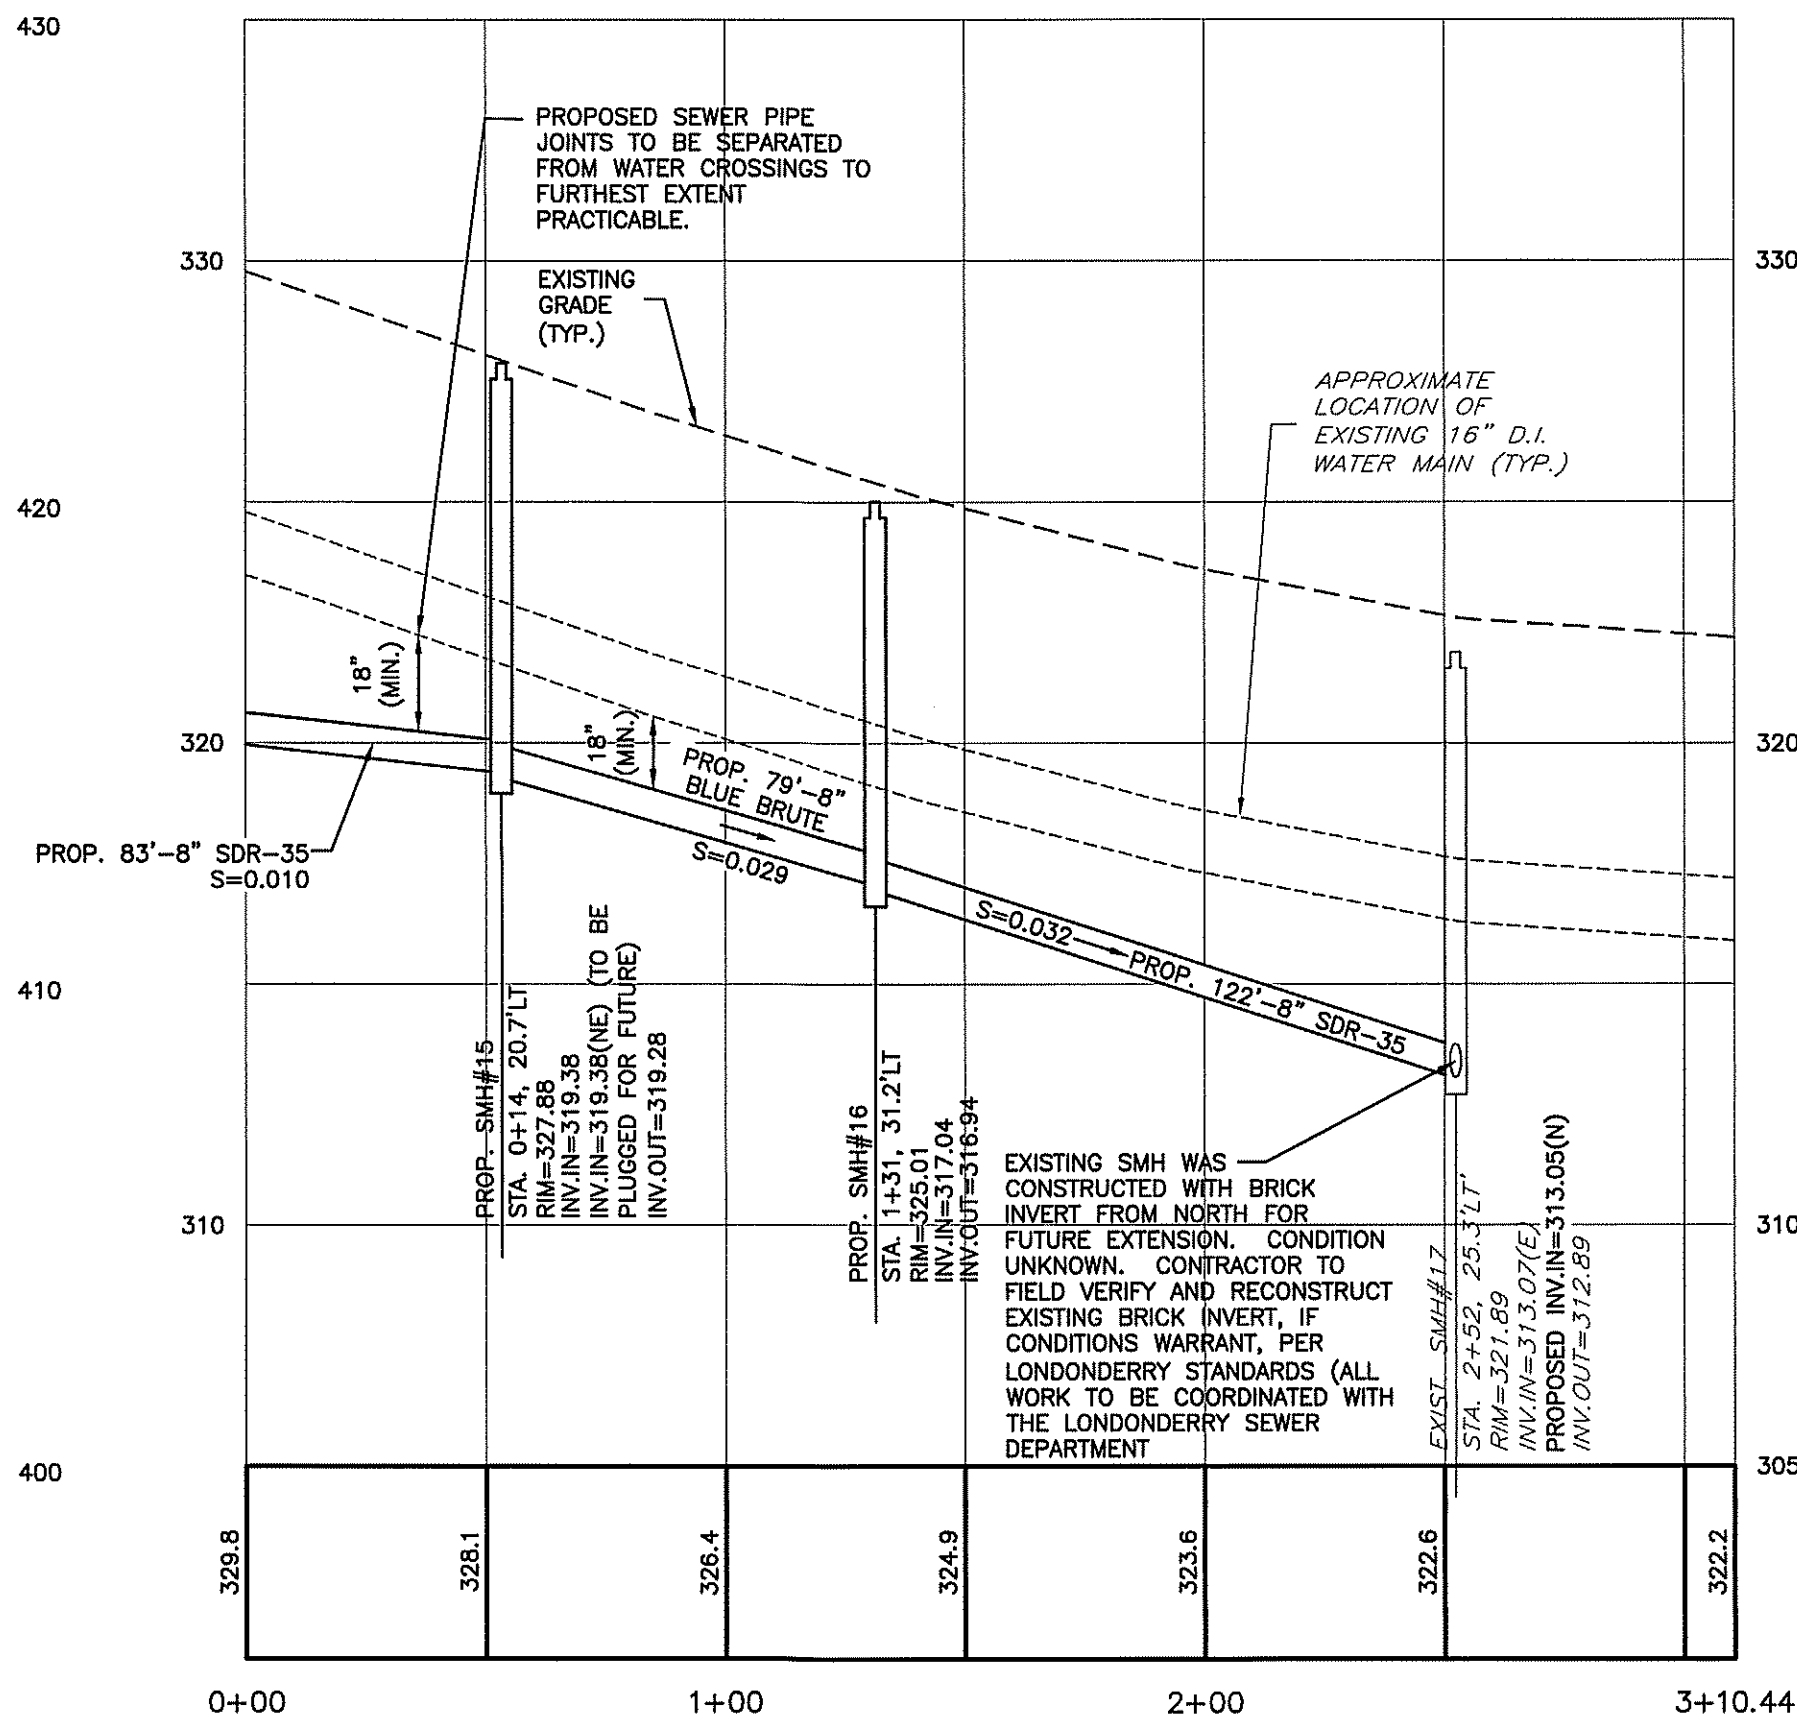

UTILITIES UNDER 8.11 CALL TOLL FREE PREVENTION SYSTEM