


|      |        |       |                             |         |              |                 |
|------|--------|-------|-----------------------------|---------|--------------|-----------------|
| Dist | COUNTY | ROUTE | POST MILES<br>TOTAL PROJECT | DATE    | SHEET<br>No. | TOTAL<br>SHEETS |
| 8    | SBD    | 18    | 94.2/94.6                   | 6/15/20 | 1            | 81              |

CROSS SECTIONS

HIGHWAY 18 & APPLE  
VALLEY ROAD INTERSECTION  
REALIGNMENT PROJECT




110 BLUE RAVINE RD. STE 200, FOLSOM, CA. (916)858-0642

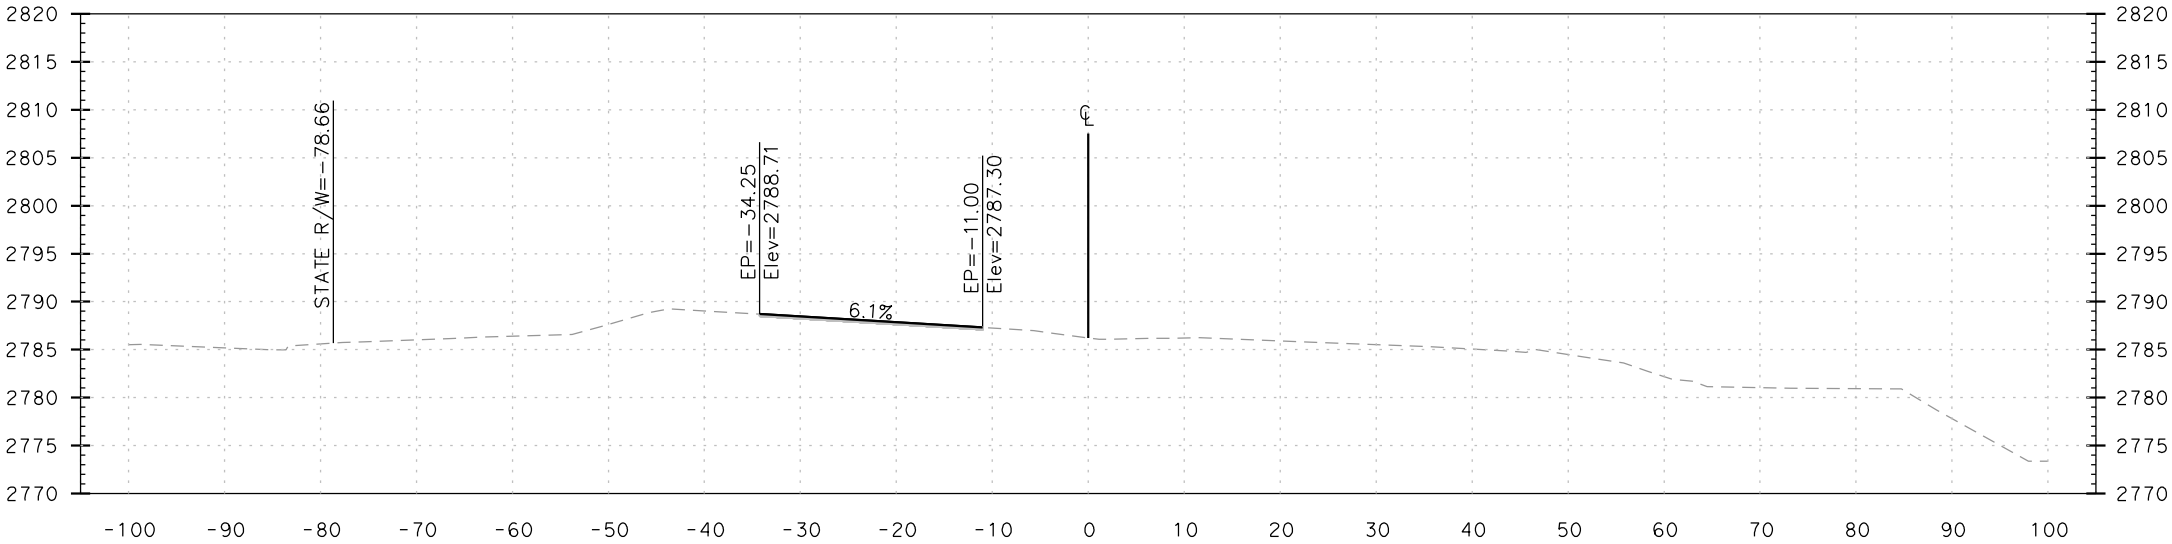

INDEX:



|       |       |      |
|-------|-------|------|
| 01-56 | "SR"  | LINE |
| 57-59 | "A"   | LINE |
| 60-73 | "AVR" | LINE |
| 74-81 | "W"   | LINE |

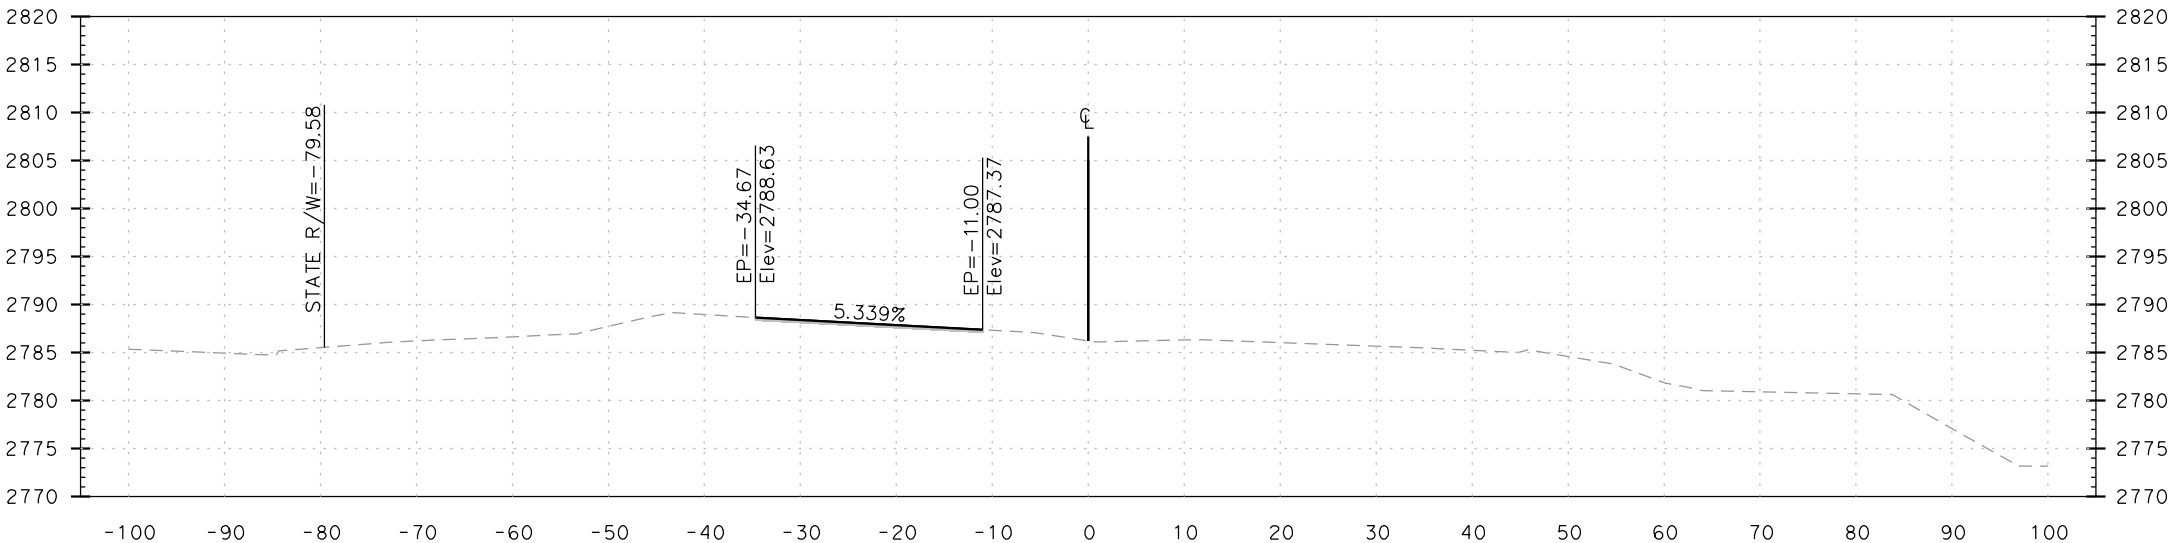

CROSS SECTIONS: "SR" LINE

SCALE: HORIZ 1"=10'  
VERT 1"=10'

| Dist                                                                  | COUNTY | ROUTE | POST MILES<br>TOTAL PROJECT   | DATE    | SHEET<br>No. | TOTAL<br>SHEETS |
|-----------------------------------------------------------------------|--------|-------|---|---------|--------------|-----------------|
| 8                                                                     | SBD    | 18    | 94.2/94.6   | 6/15/20 | 2            | 81              |
| CROSS SECTIONS                                                        |        |       |   |         |              |                 |
| HIGHWAY 18 & APPLE<br>VALLEY ROAD INTERSECTION<br>REALIGNMENT PROJECT |        |       | <br>110 BLUE RAVINE RD. STE 200, FOLSOM, CA. (916)858-0642 |         |              |                 |

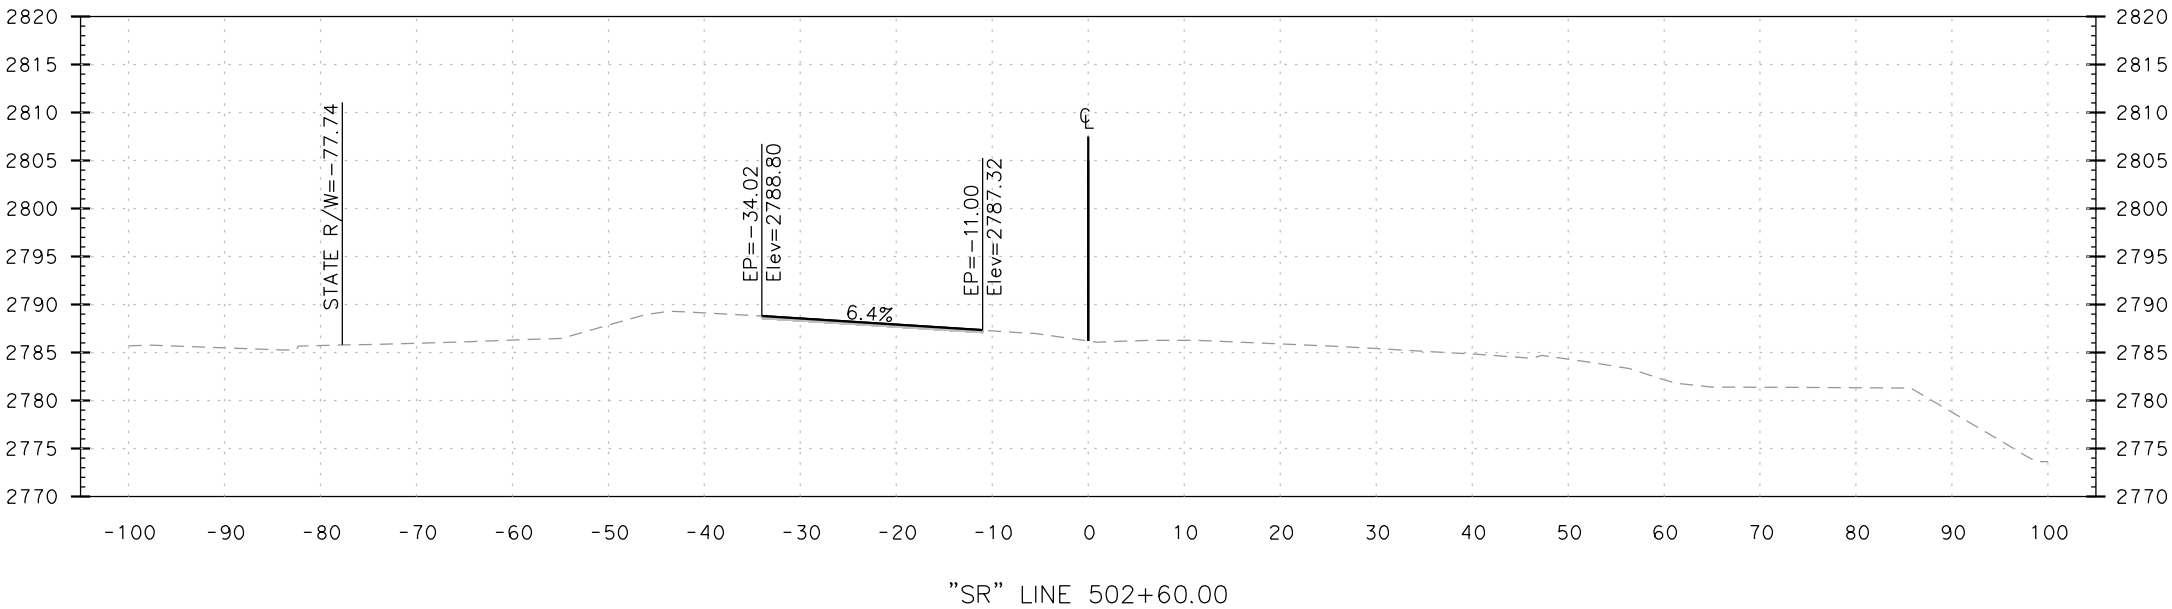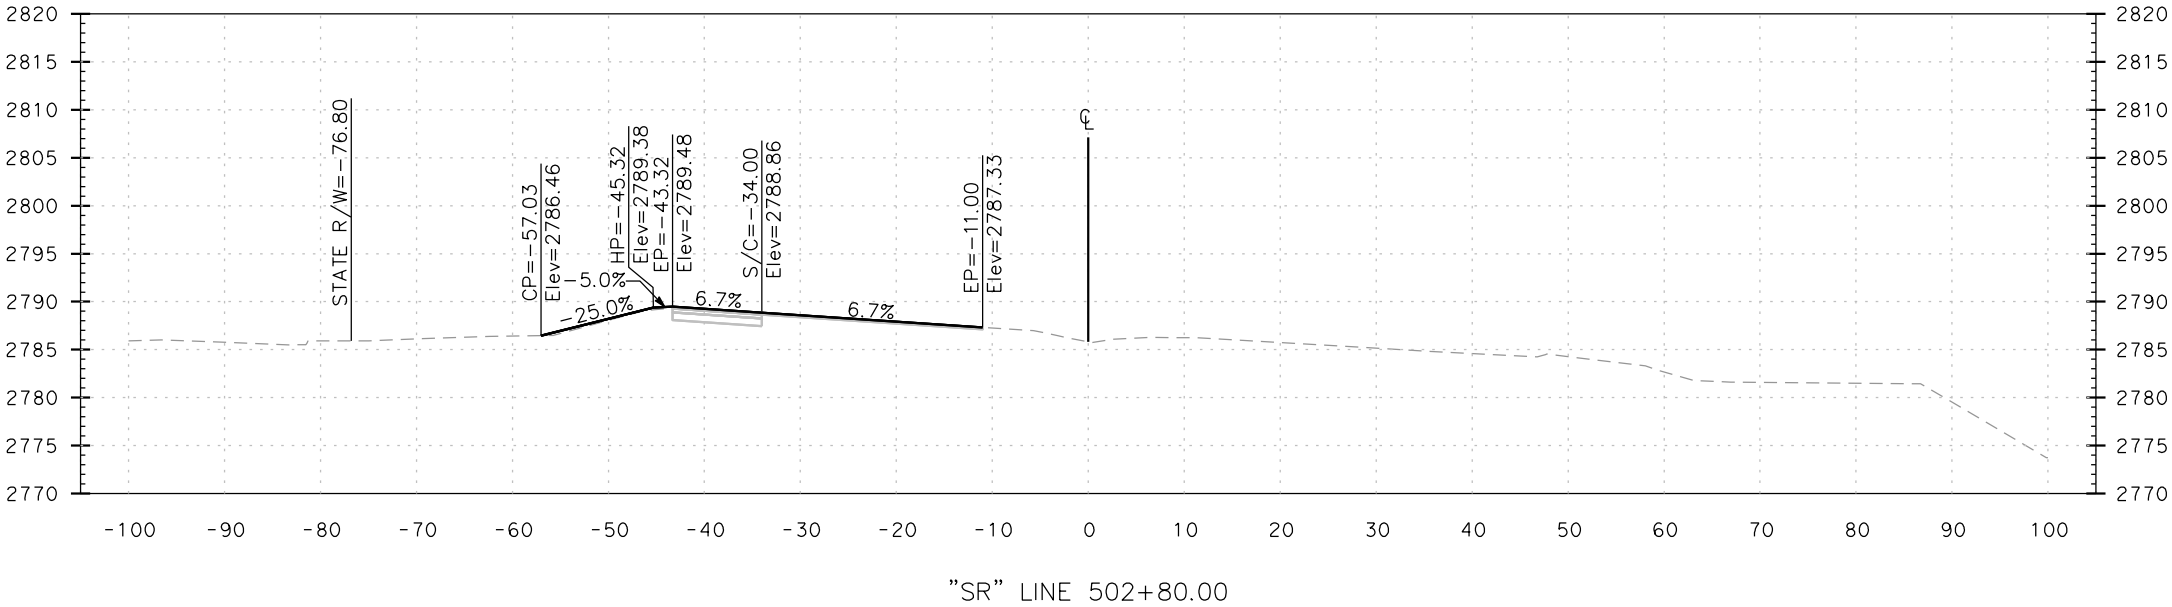



|      |        |       |                             |         |              |                 |
|------|--------|-------|-----------------------------|---------|--------------|-----------------|
| Dist | COUNTY | ROUTE | POST MILES<br>TOTAL PROJECT | DATE    | SHEET<br>No. | TOTAL<br>SHEETS |
| 8    | SBD    | 18    | 94.2/94.6                   | 6/15/20 | 3            | 81              |

CROSS SECTIONS

HIGHWAY 18 & APPLE  
VALLEY ROAD INTERSECTION  
REALIGNMENT PROJECT







110 BLUE RAVINE RD. STE 200, FOLSOM, CA. (916)858-0642

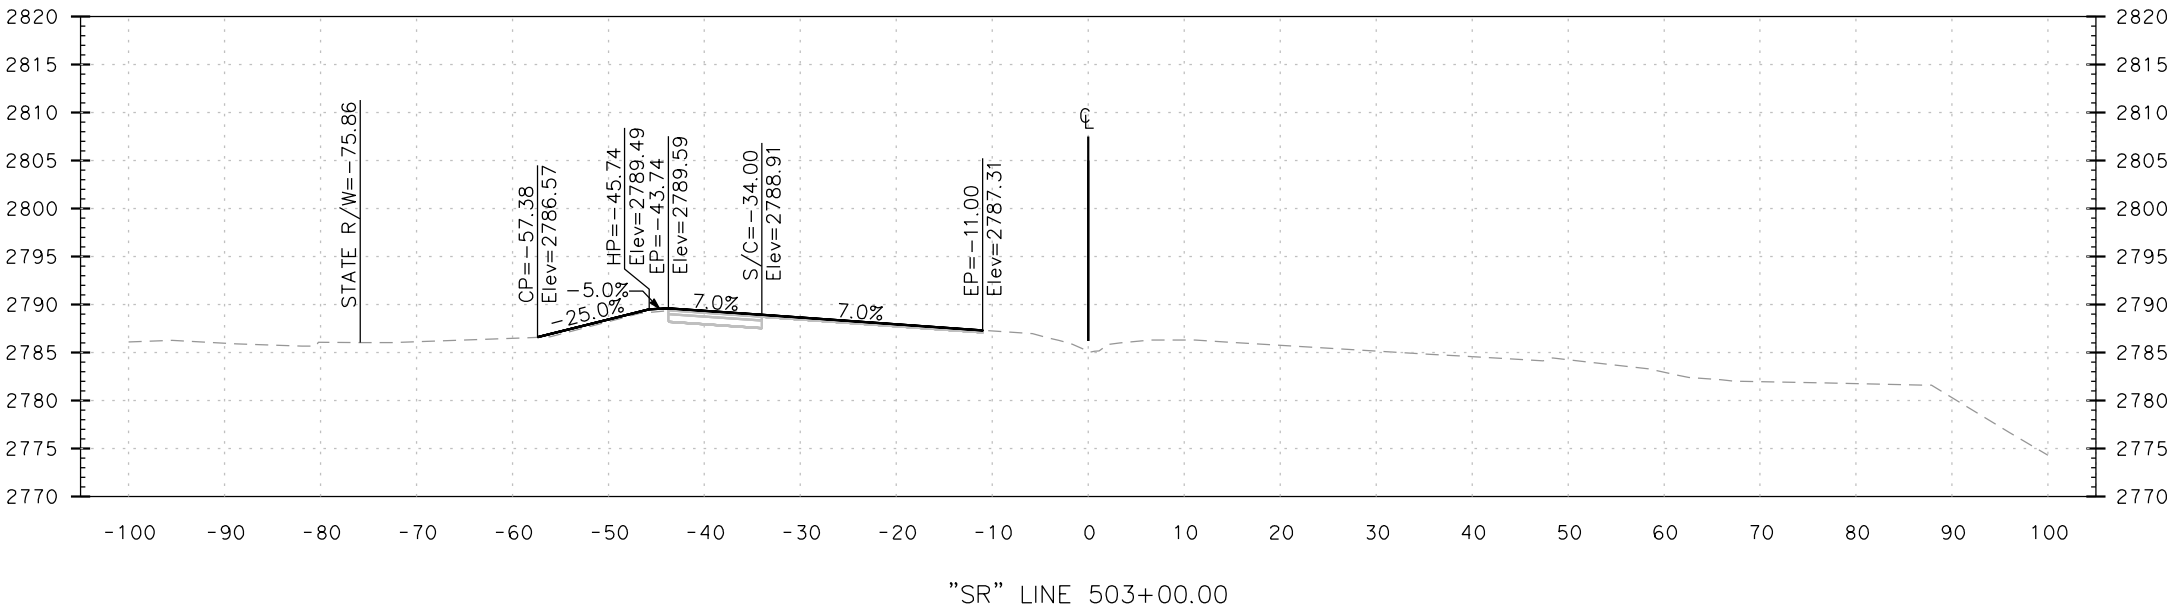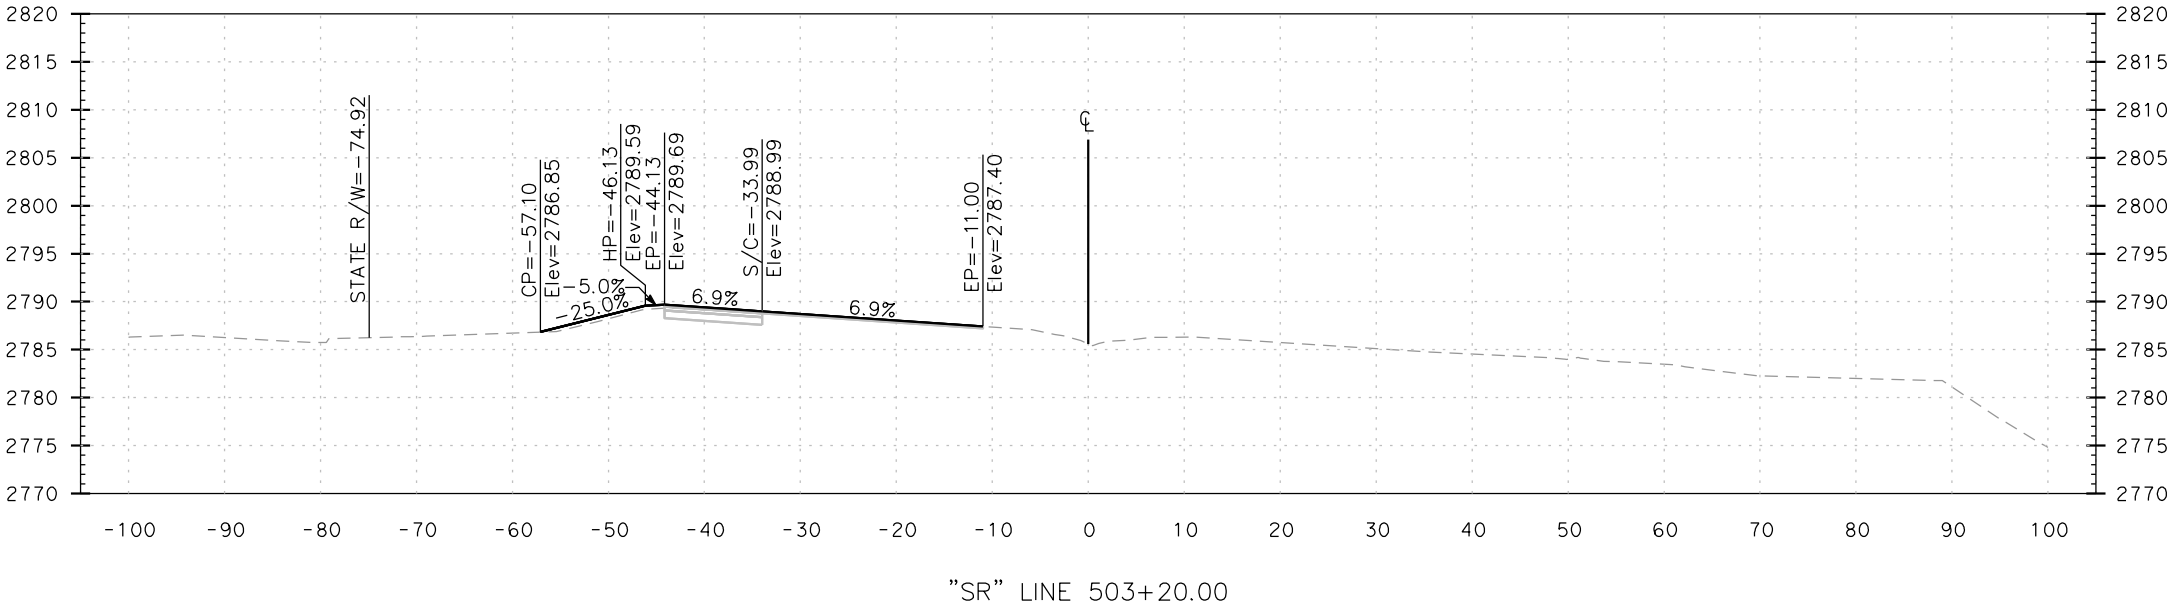

CROSS SECTIONS: "SR" LINE


SCALE: HORIZ 1"=10'  
VERT 1"=10'

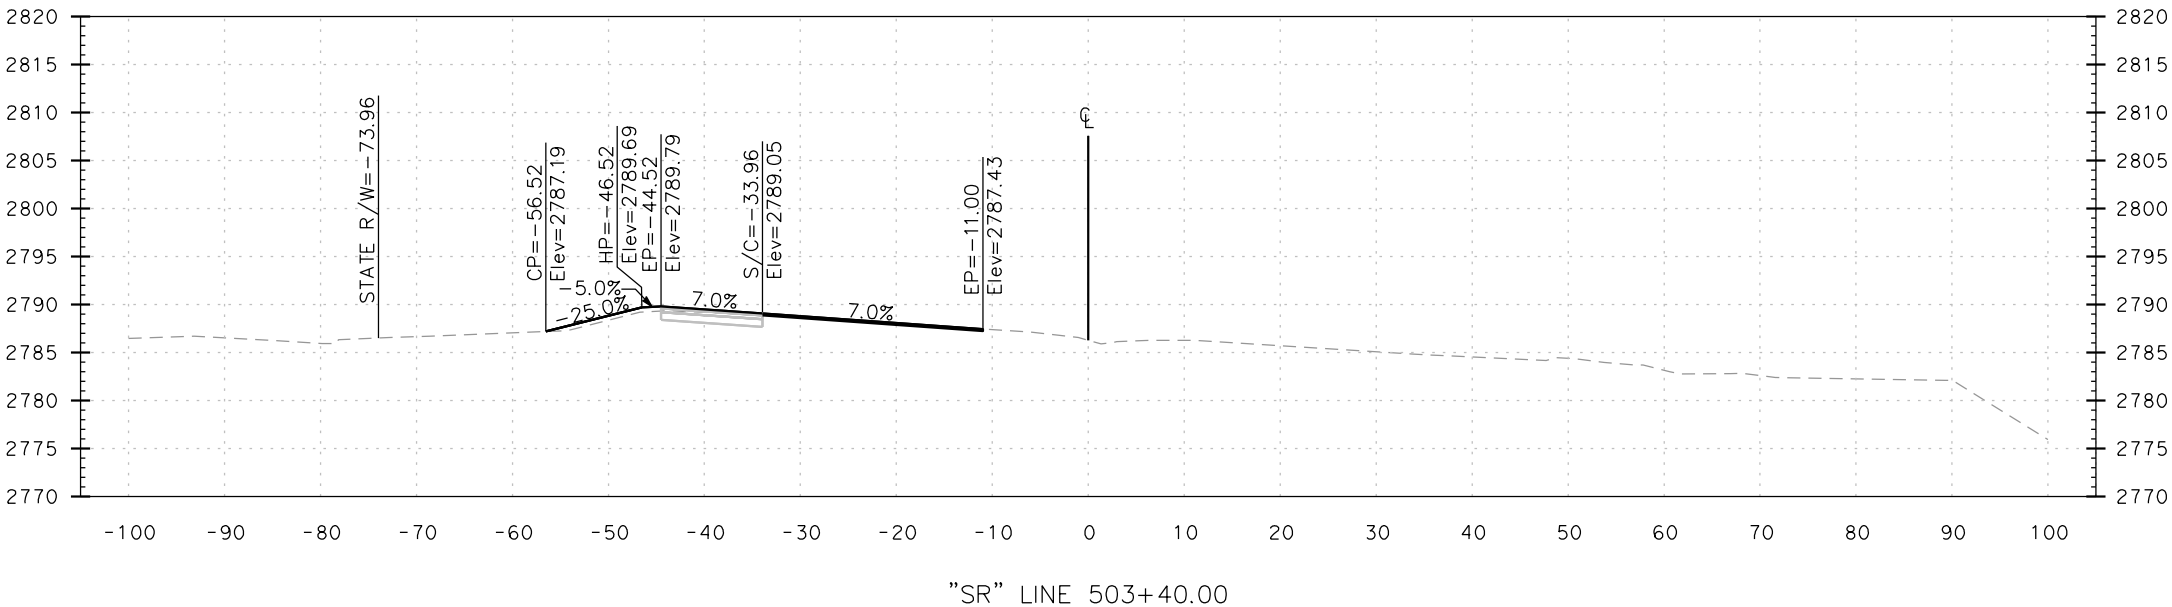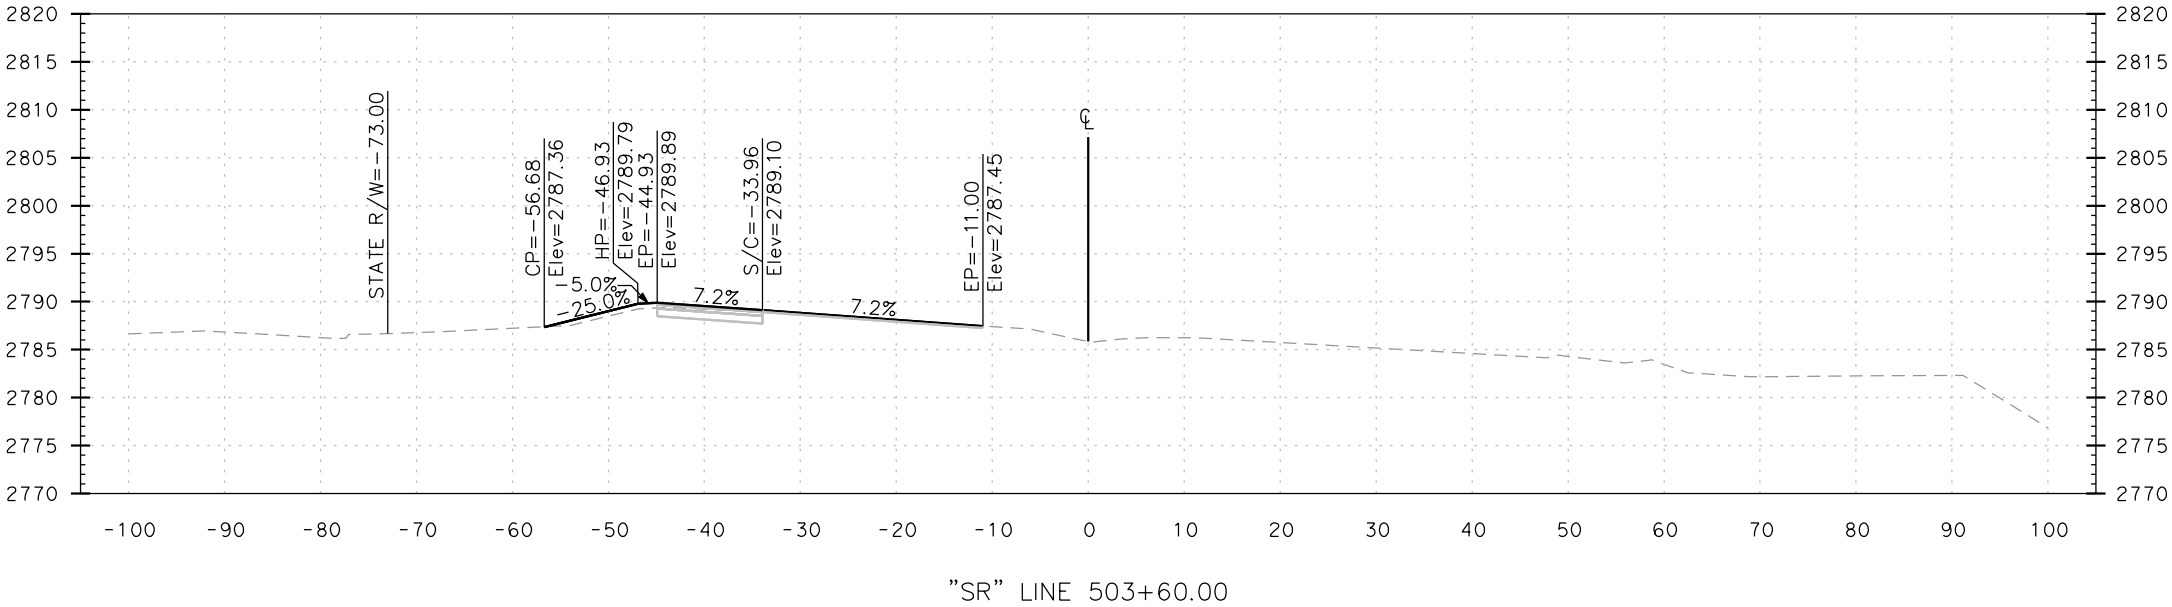

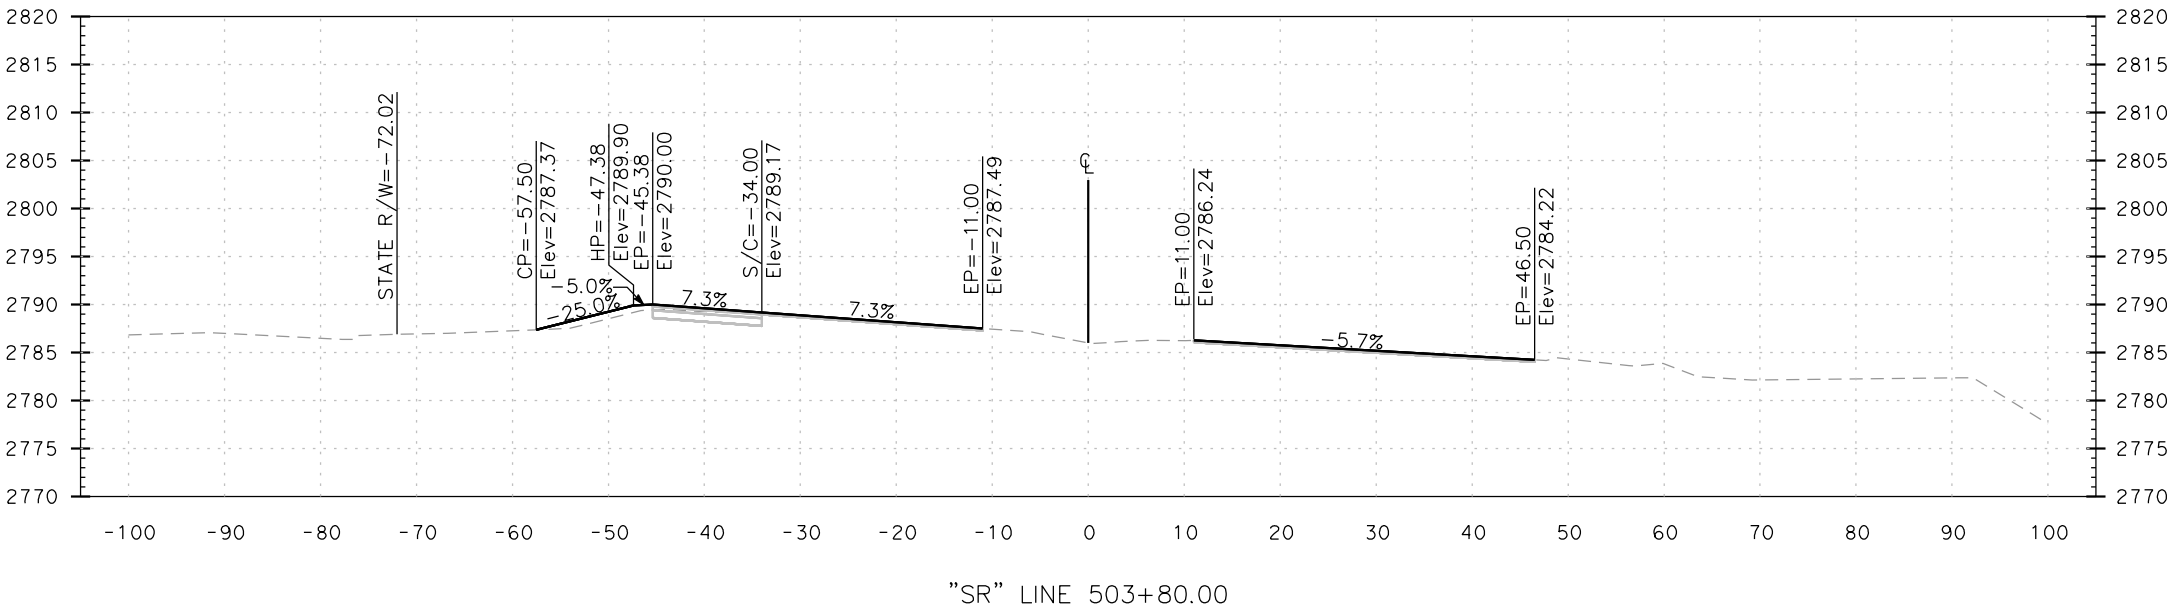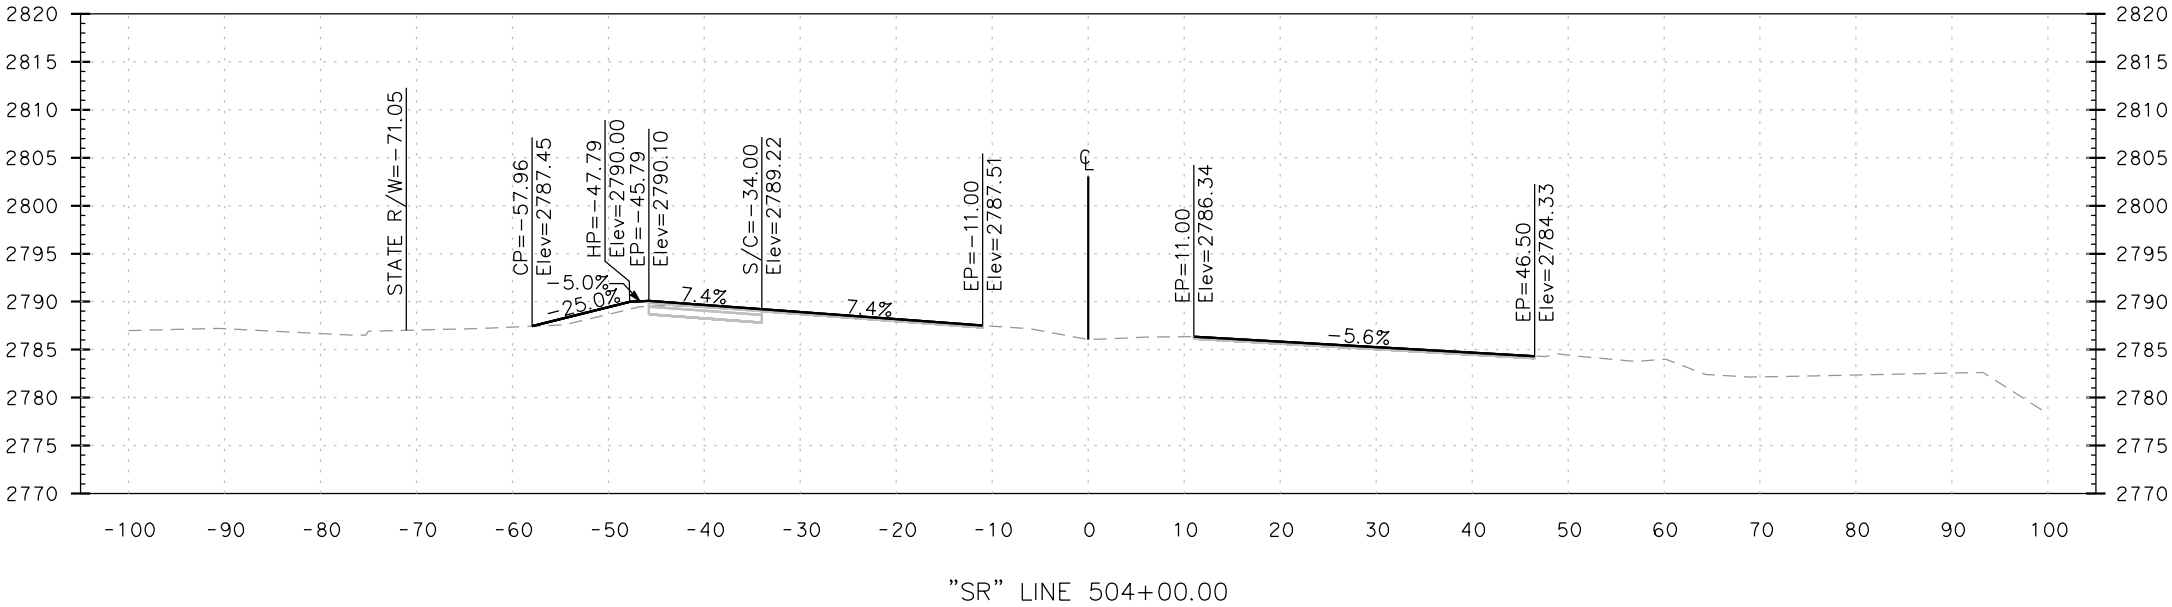

&lt;



| Dist                                                                  | COUNTY | ROUTE | POST MILES<br>TOTAL PROJECT   | DATE    | SHEET<br>No. | TOTAL<br>SHEETS |
|-----------------------------------------------------------------------|--------|-------|---|---------|--------------|-----------------|
| 8                                                                     | SBD    | 18    | 94.2/94.6   | 6/15/20 | 6            | 81              |
| CROSS SECTIONS                                                        |        |       |   |         |              |                 |
| HIGHWAY 18 & APPLE<br>VALLEY ROAD INTERSECTION<br>REALIGNMENT PROJECT |        |       | <br>110 BLUE RAVINE RD. STE 200, FOLSOM, CA. (916)858-0642 |         |              |                 |


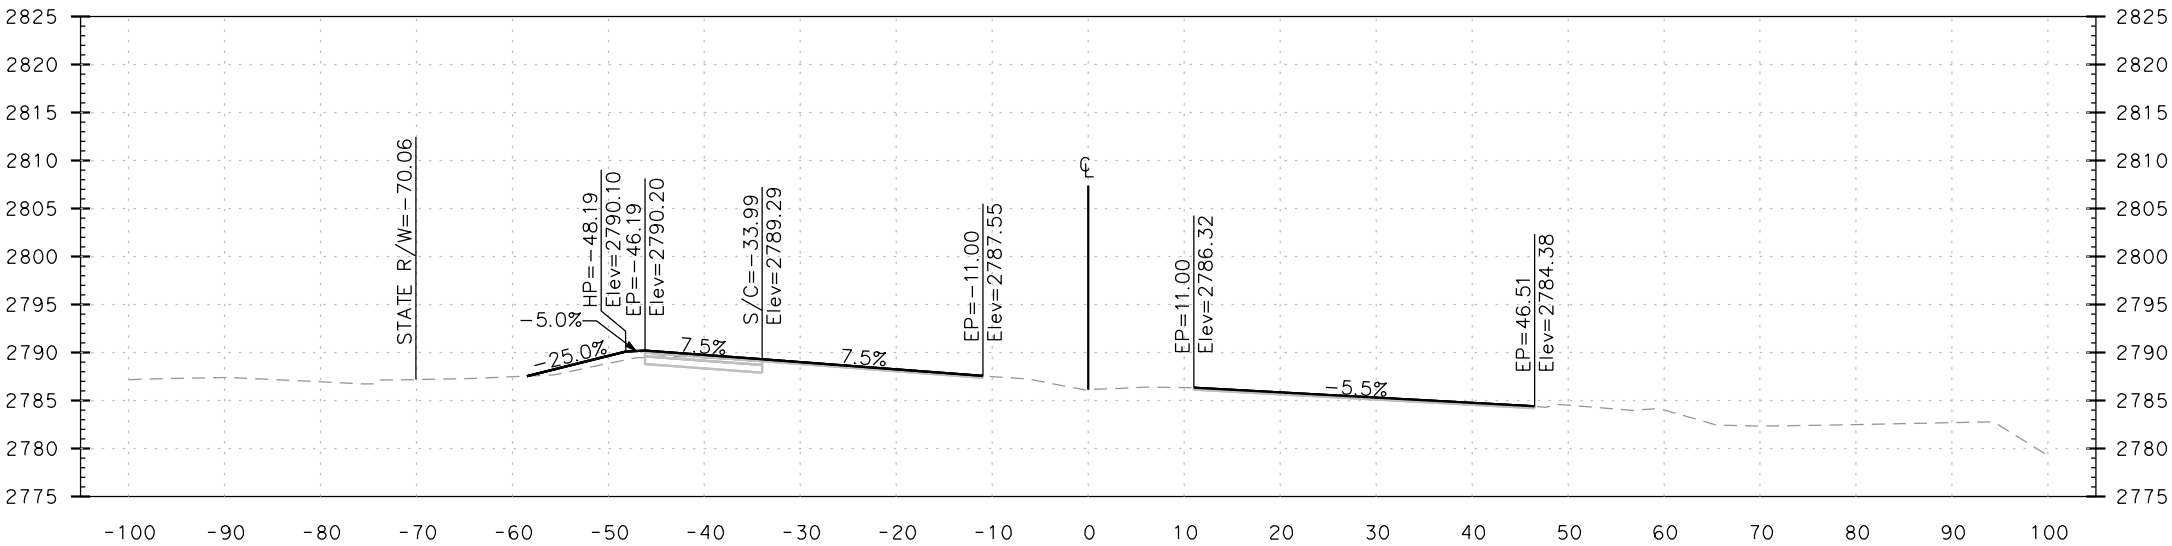




"SR" LINE 504+20.00



CROSS SECTIONS: "SR" LINE



SCALE: HORIZ 1"=10'  
VERT 1"=10'

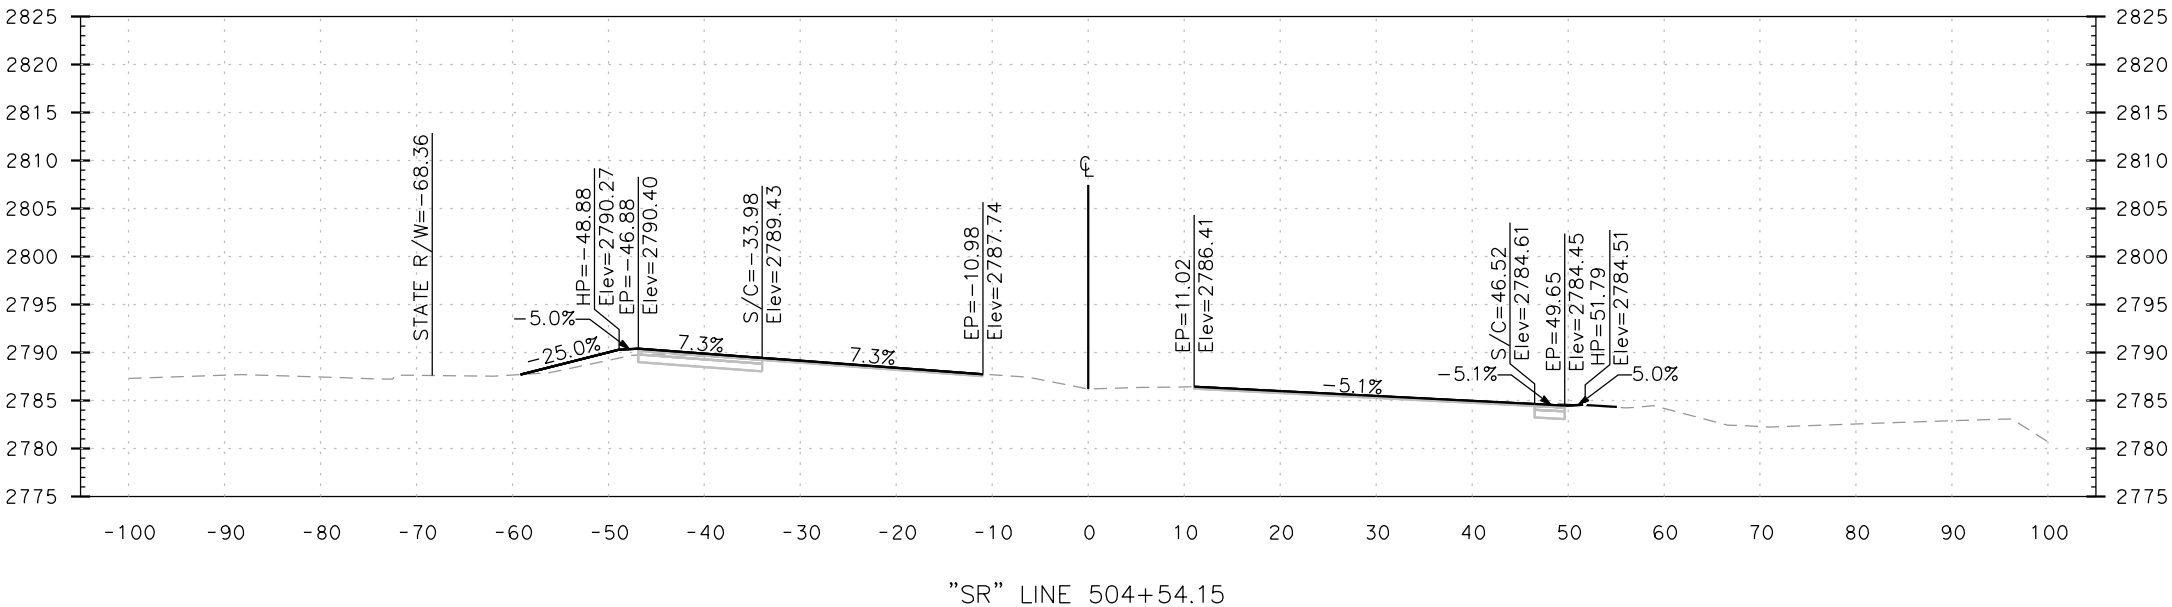
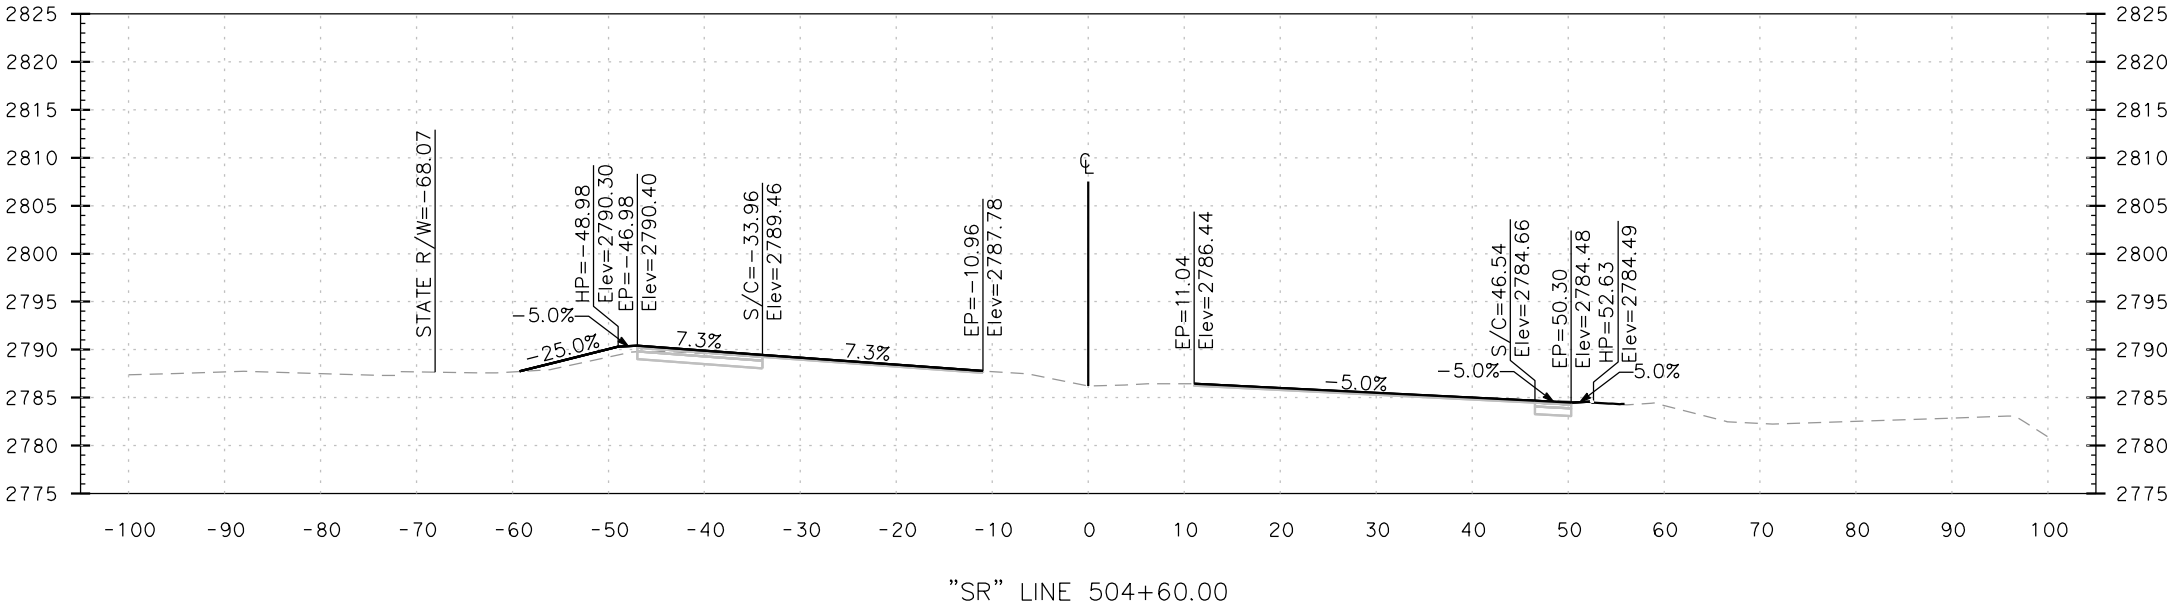


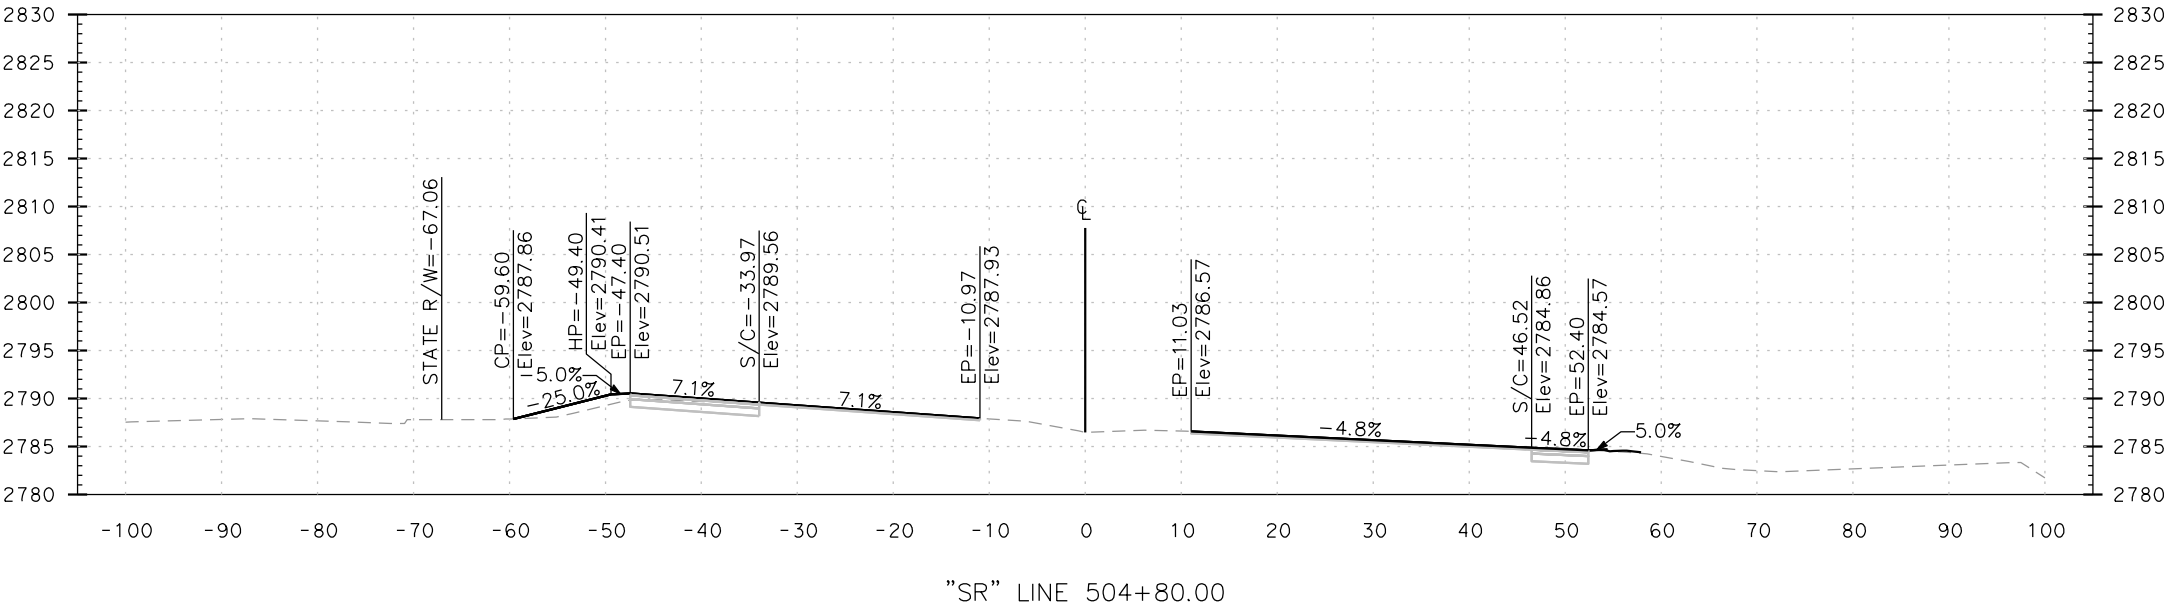
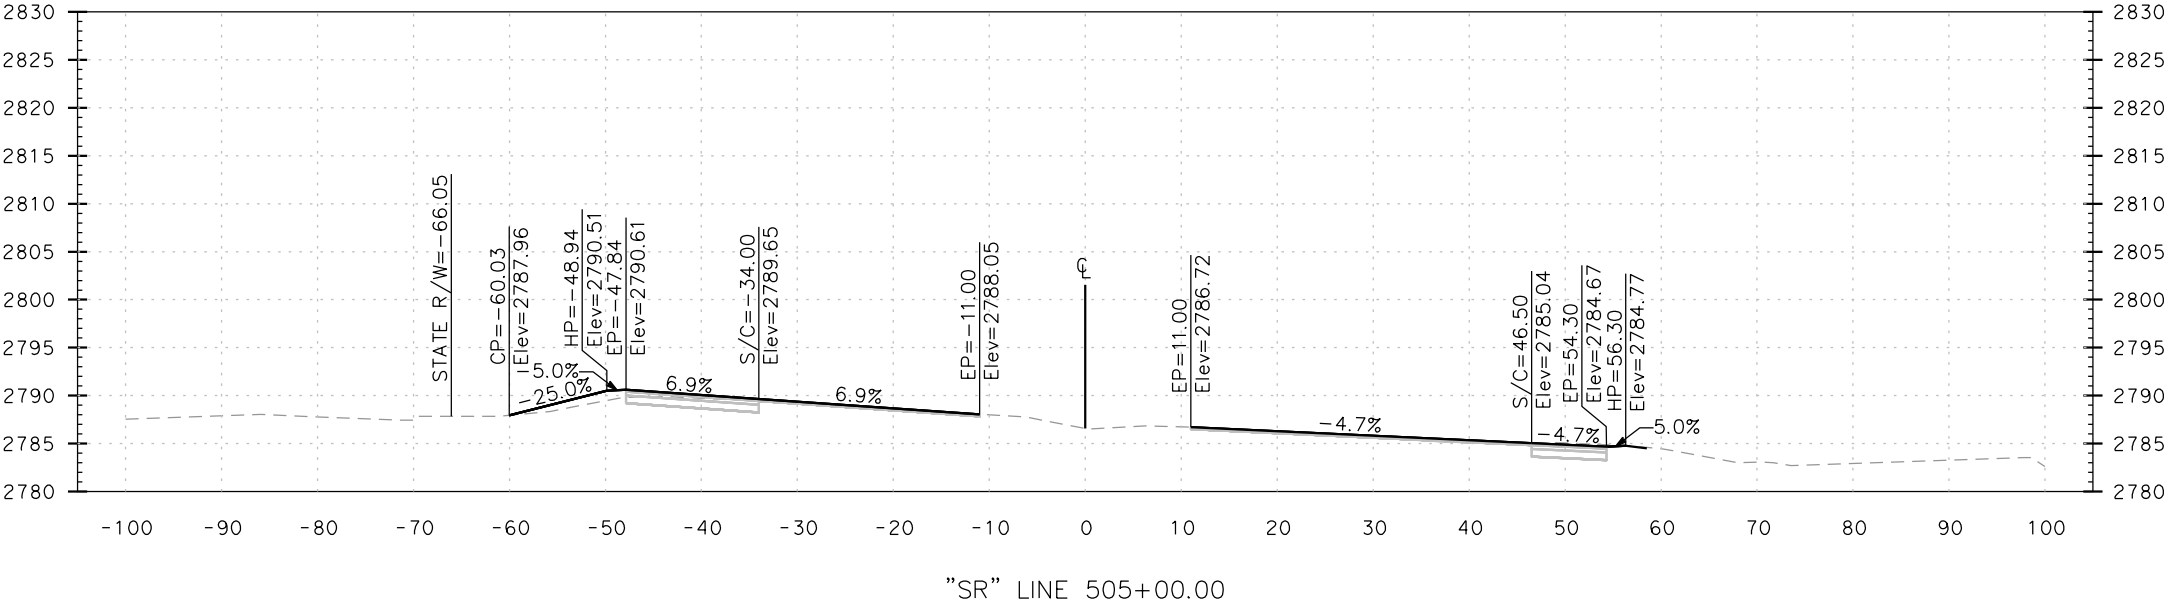


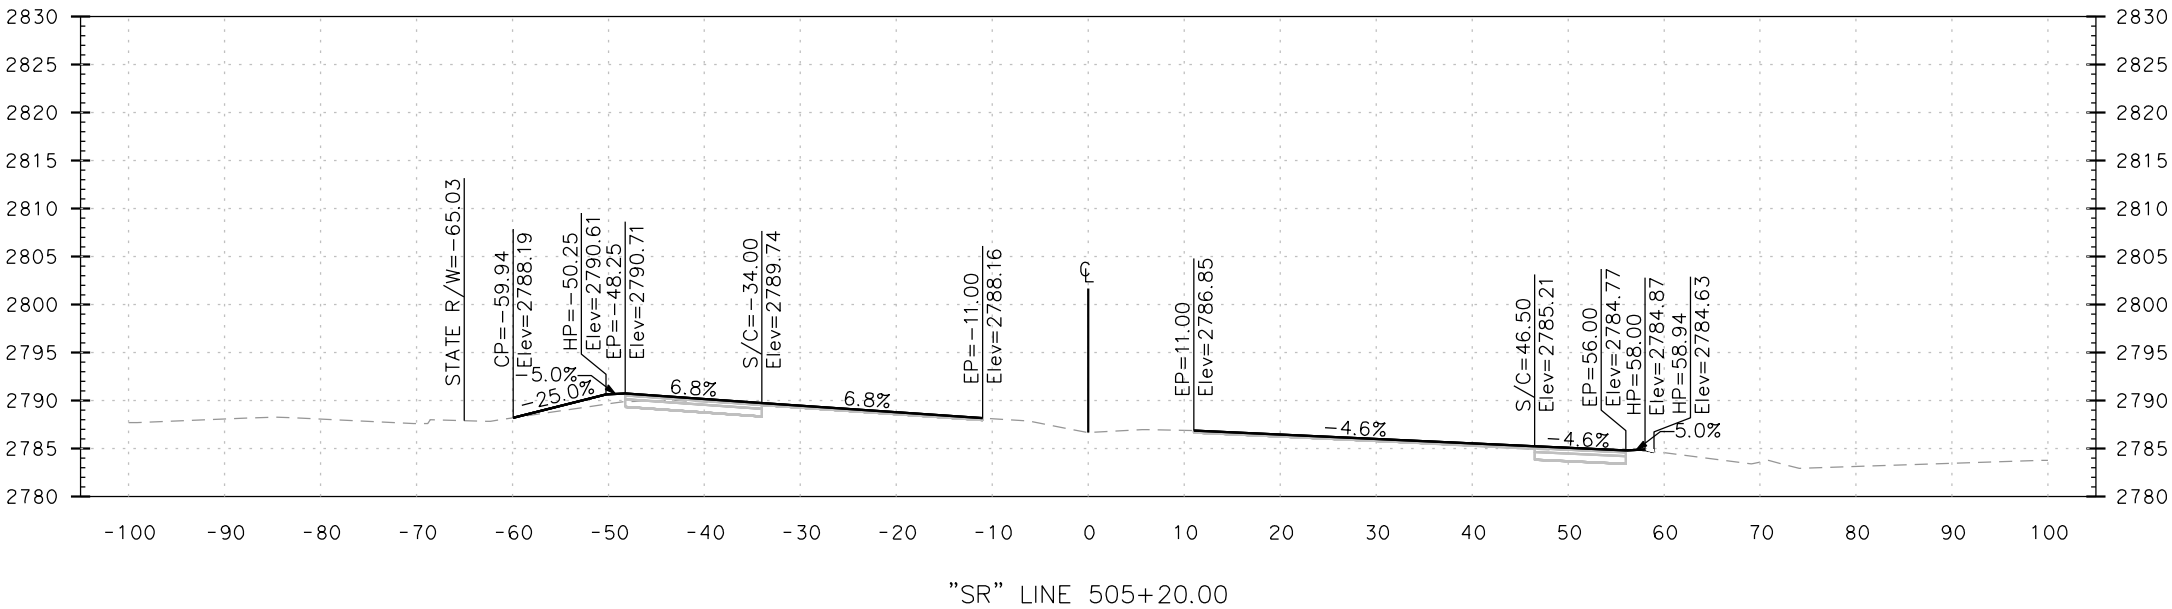
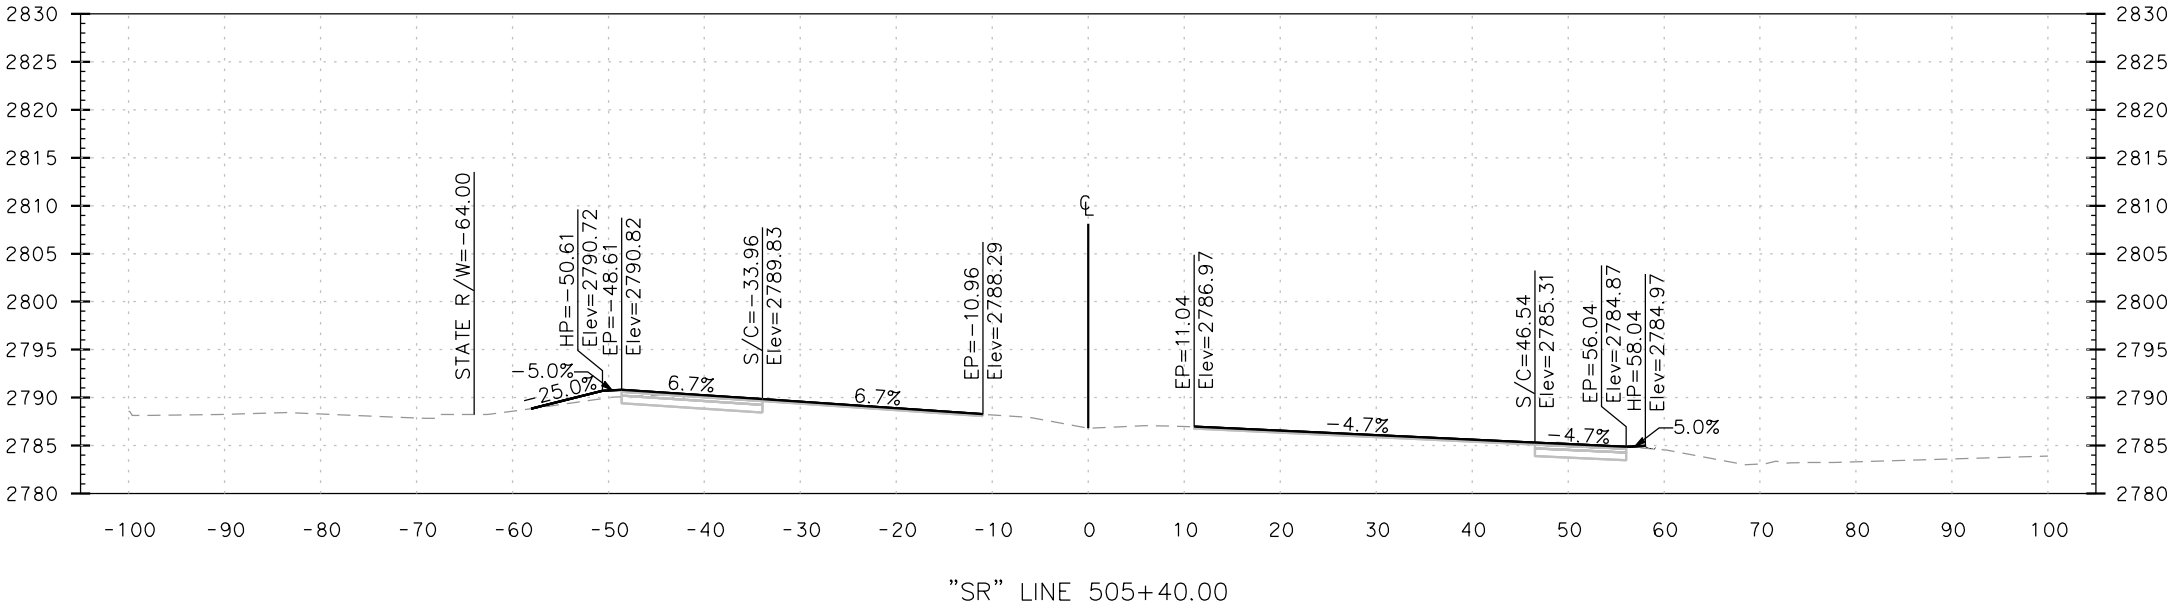


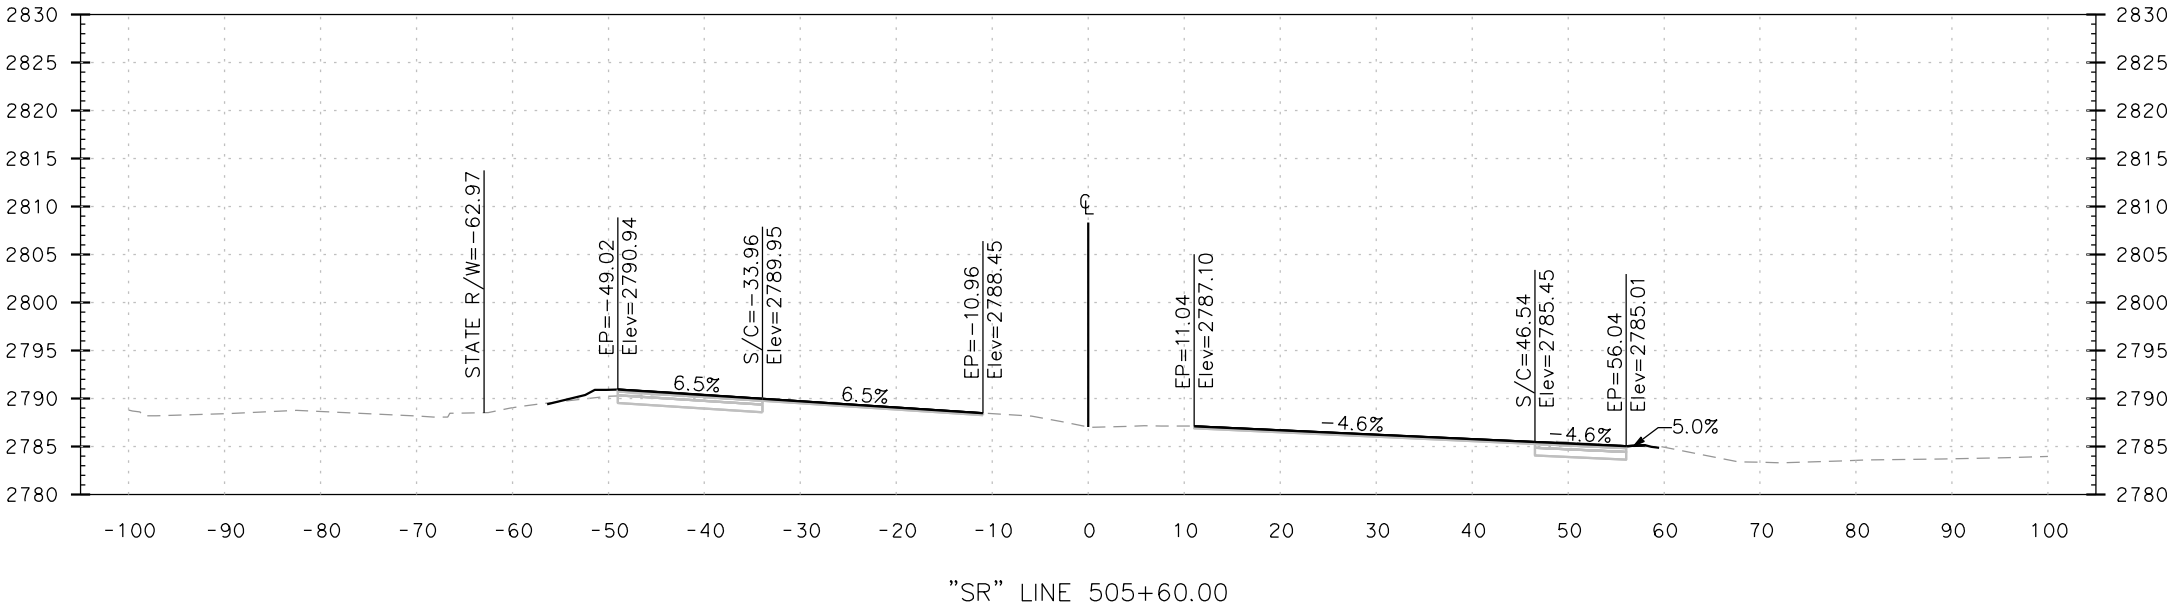
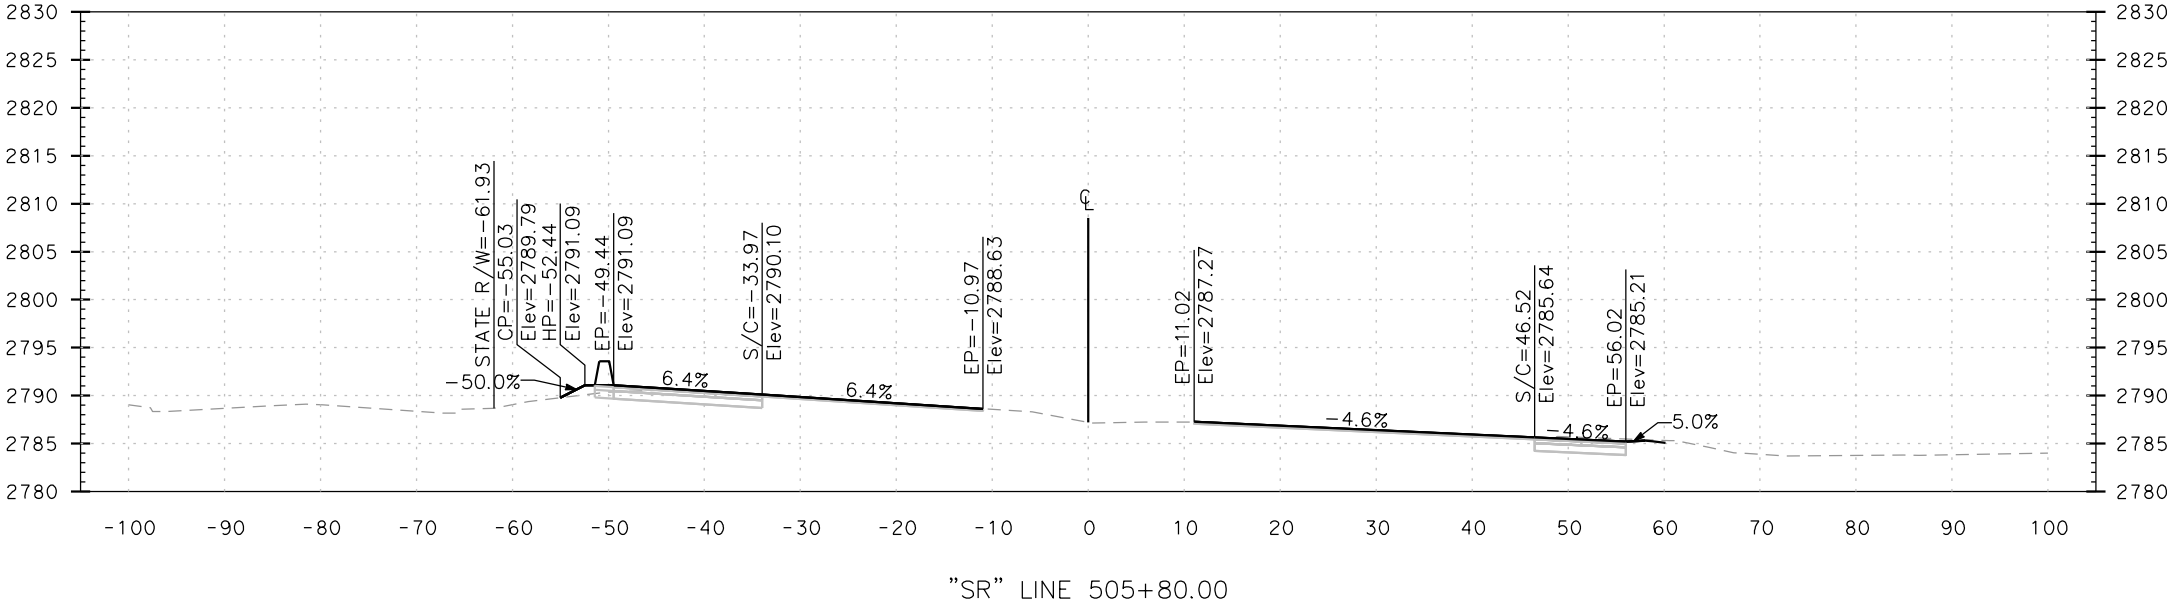


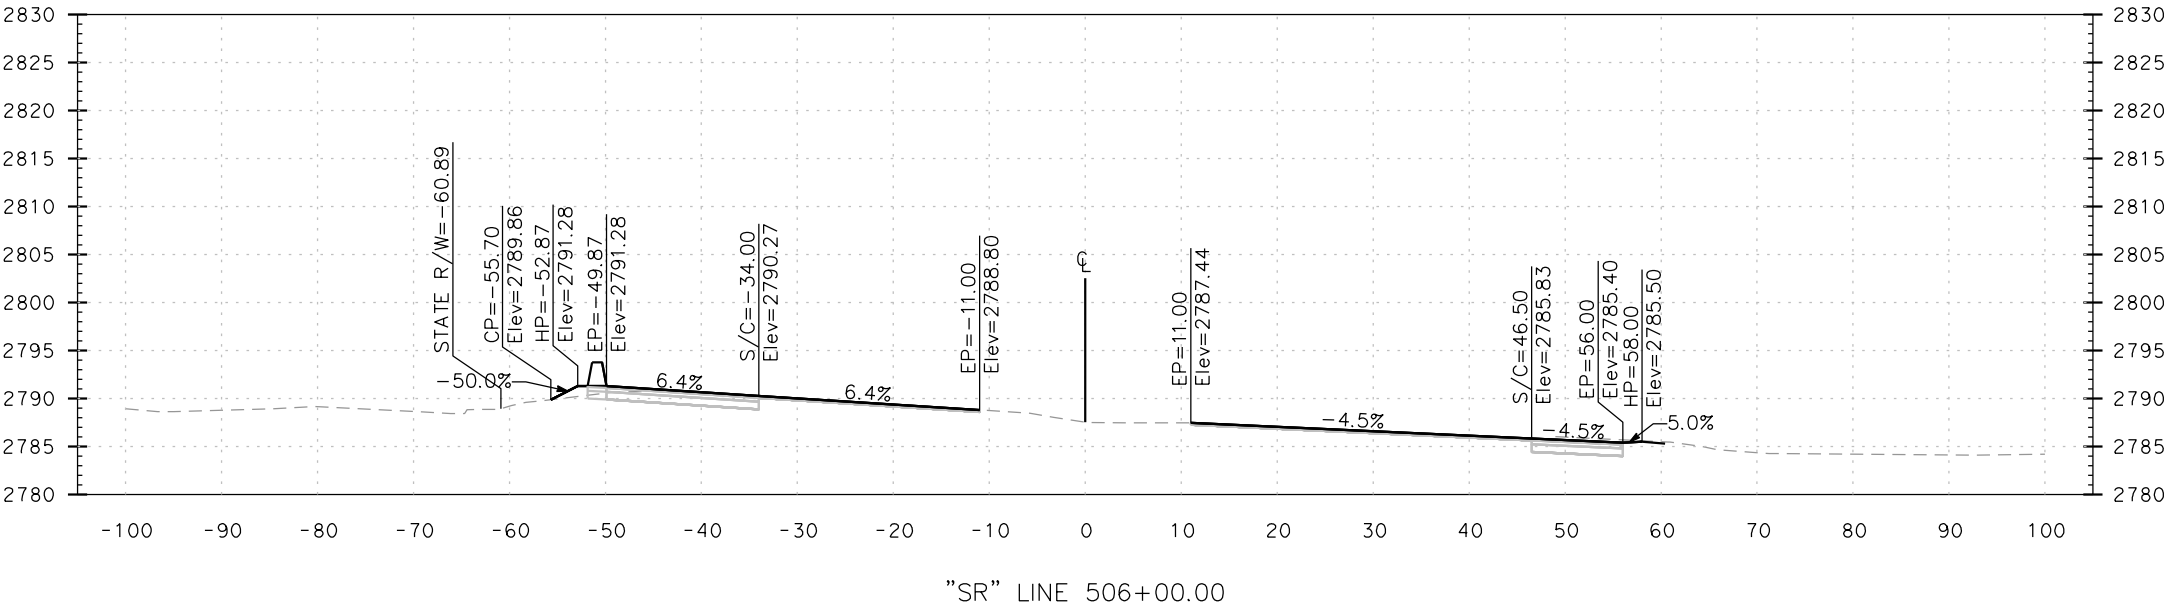
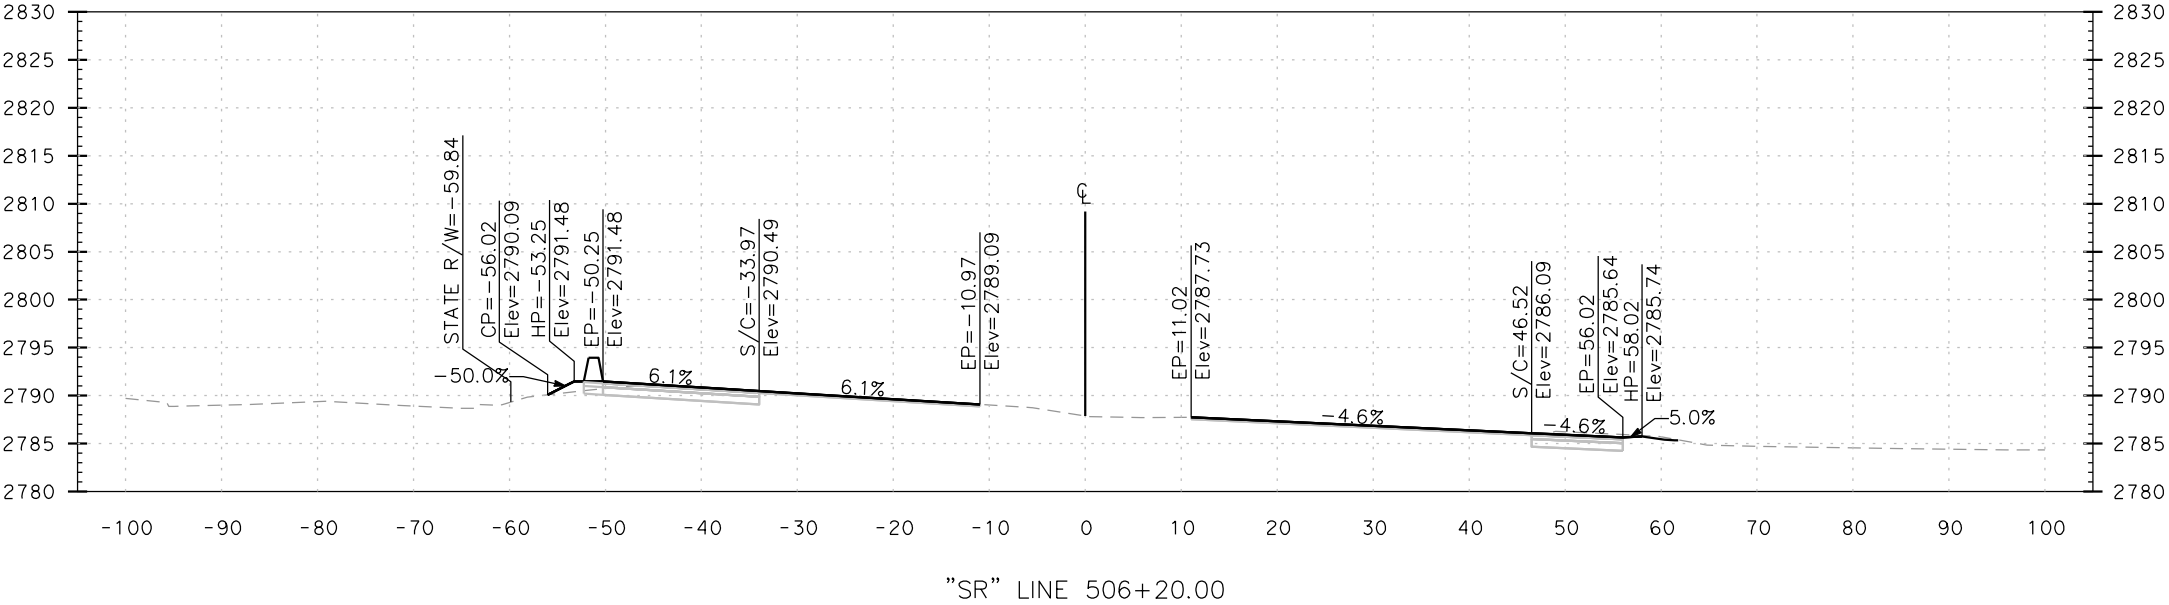


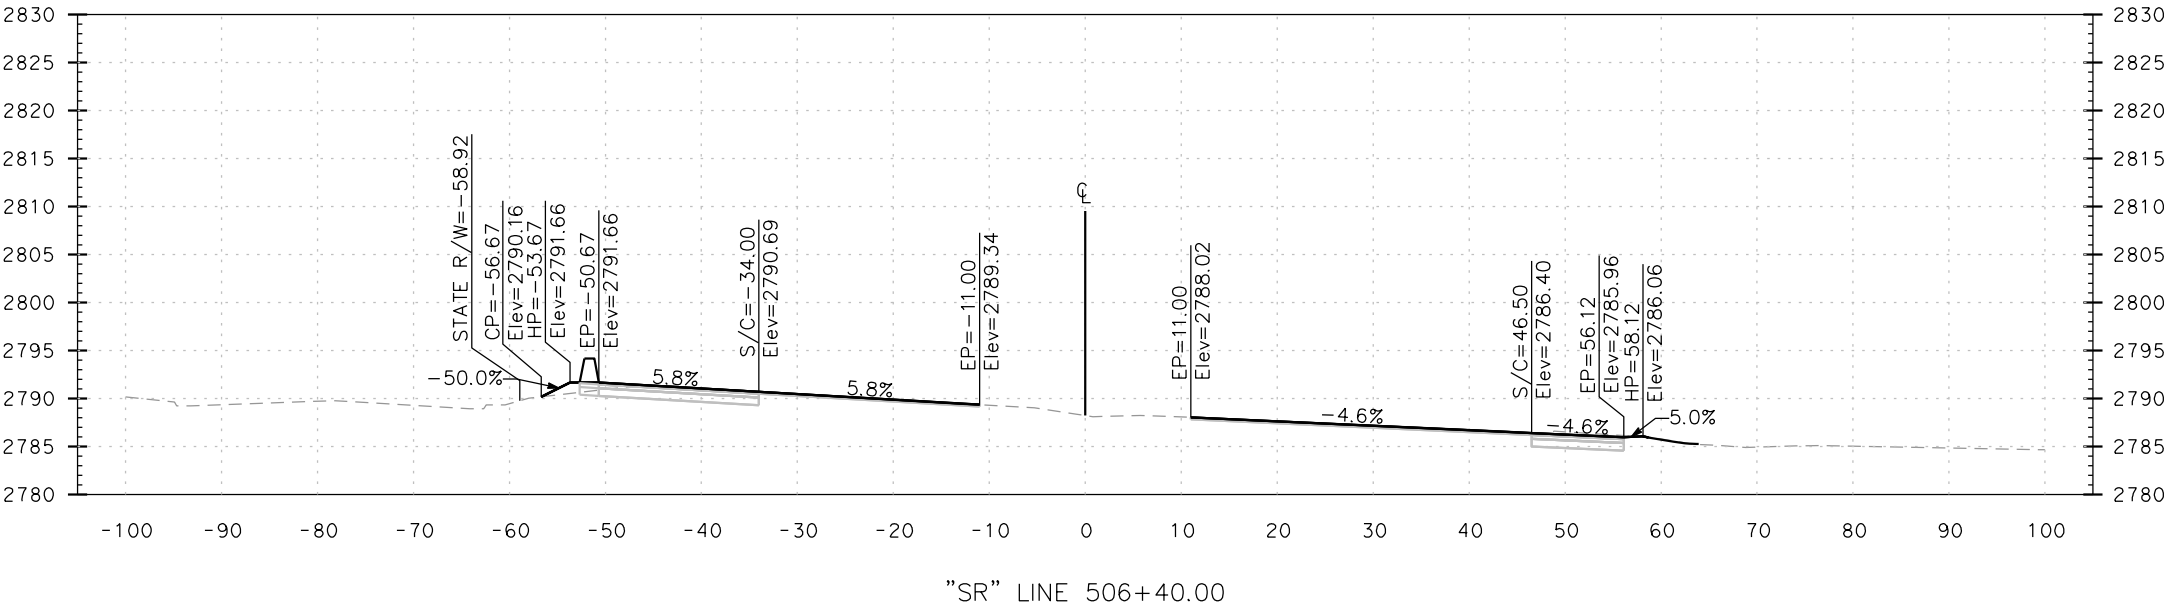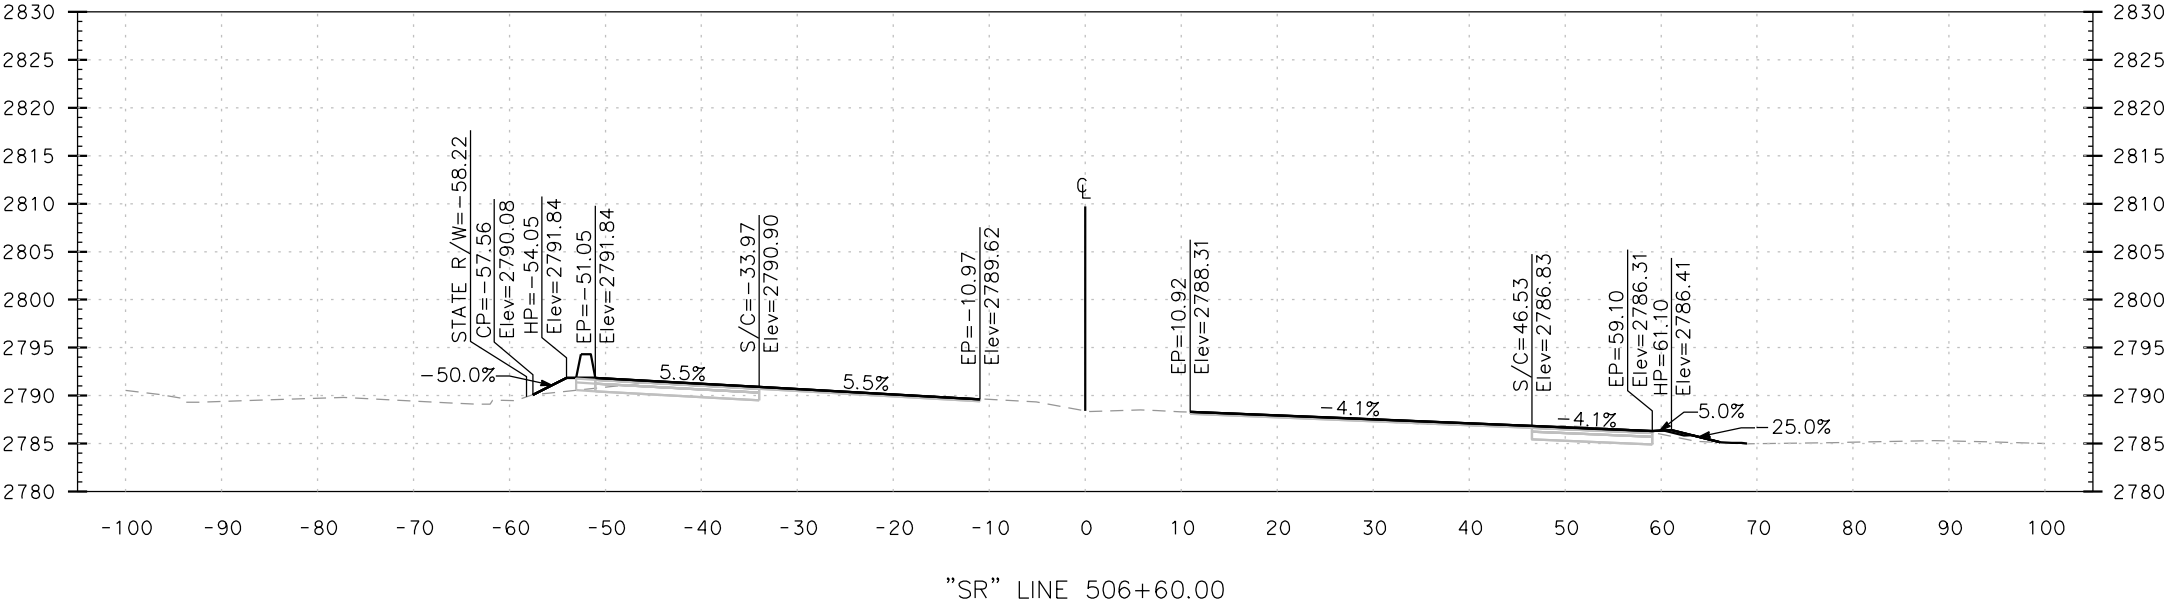

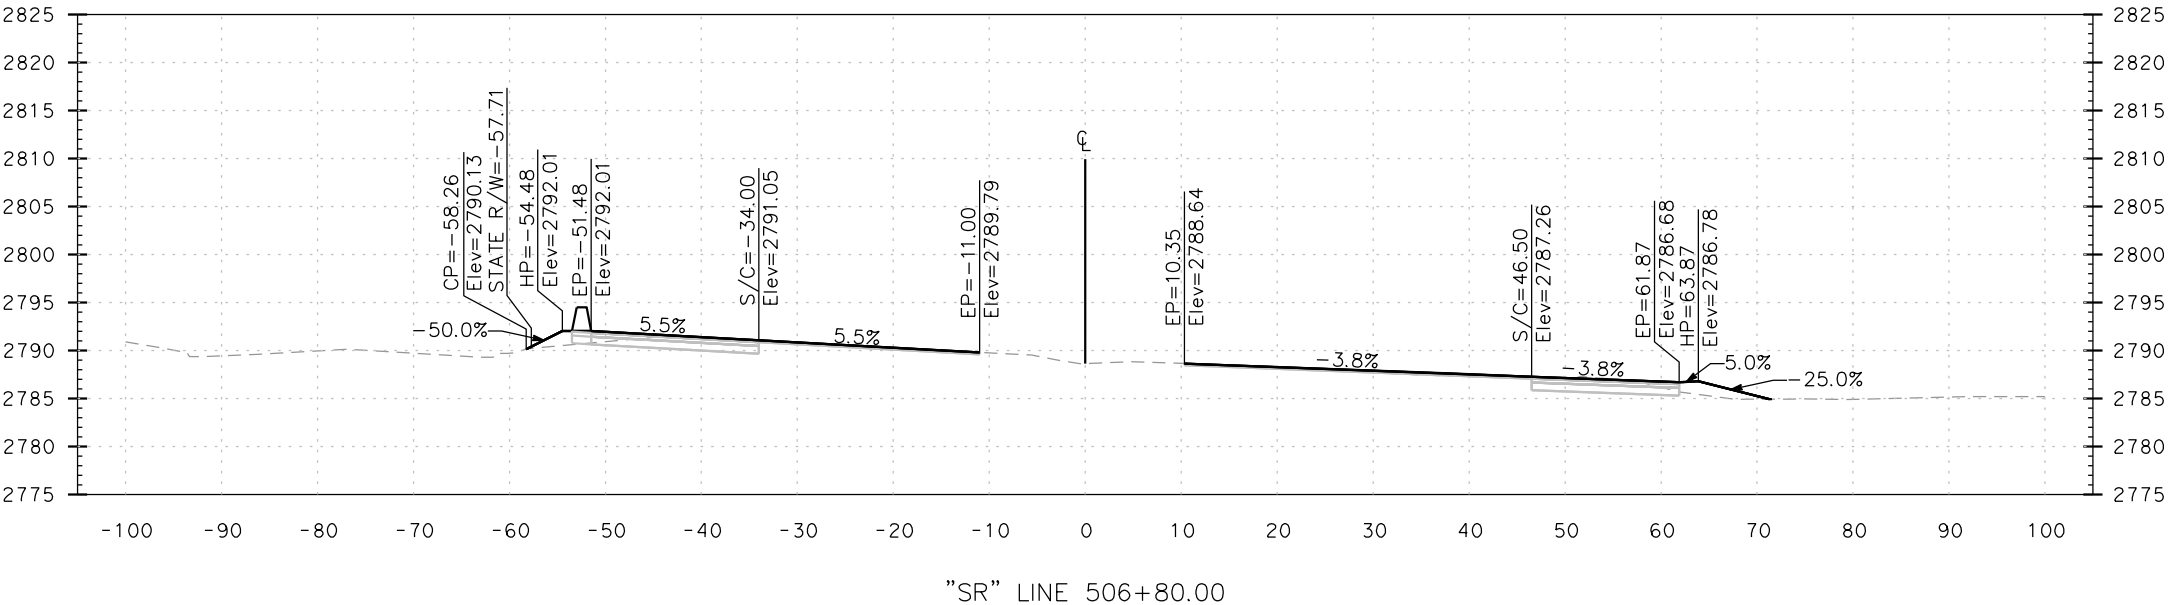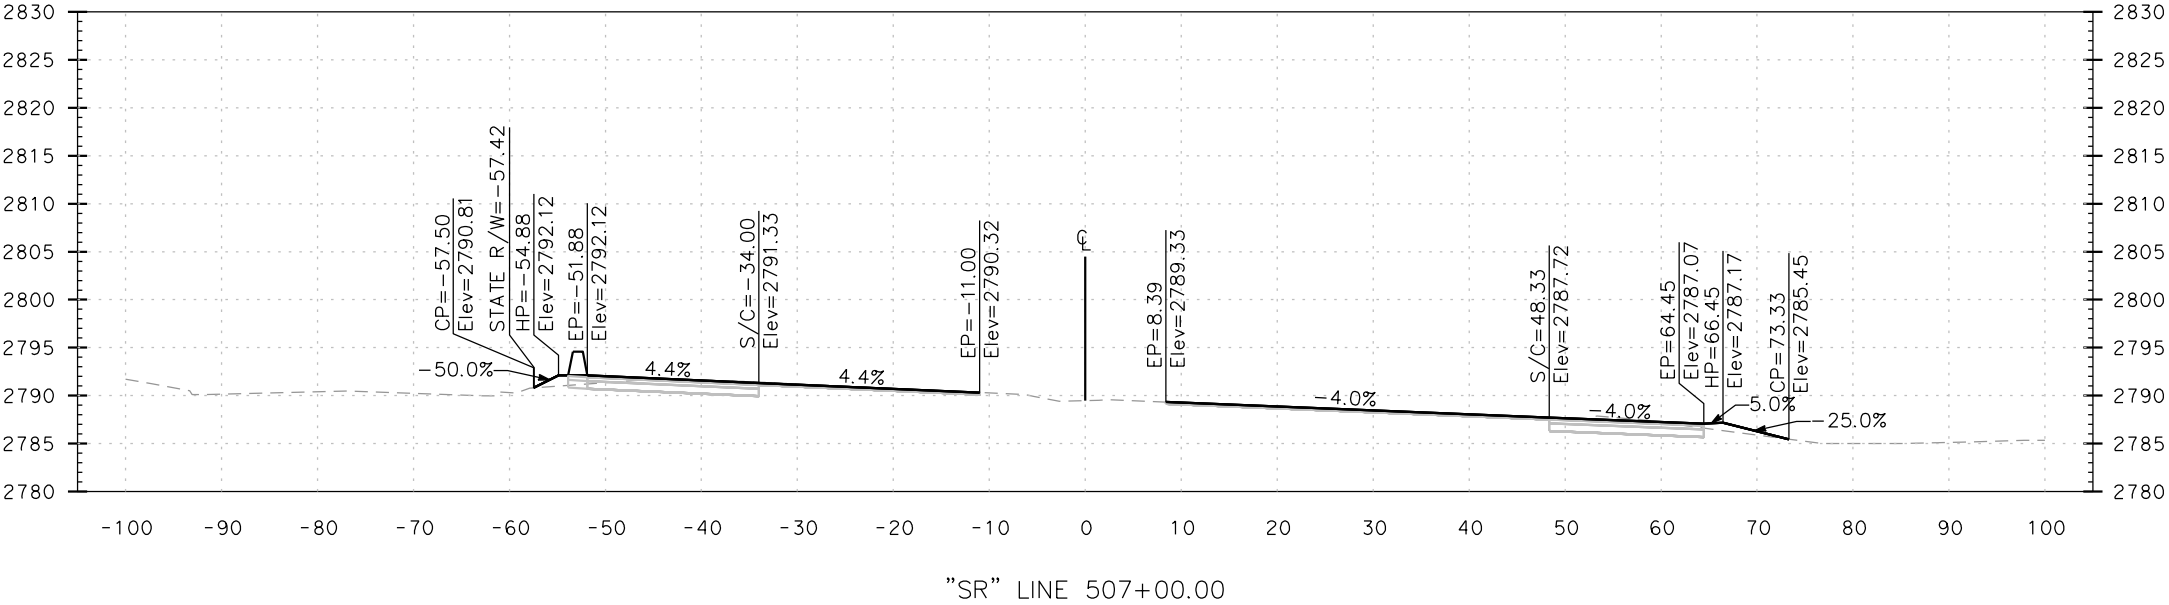

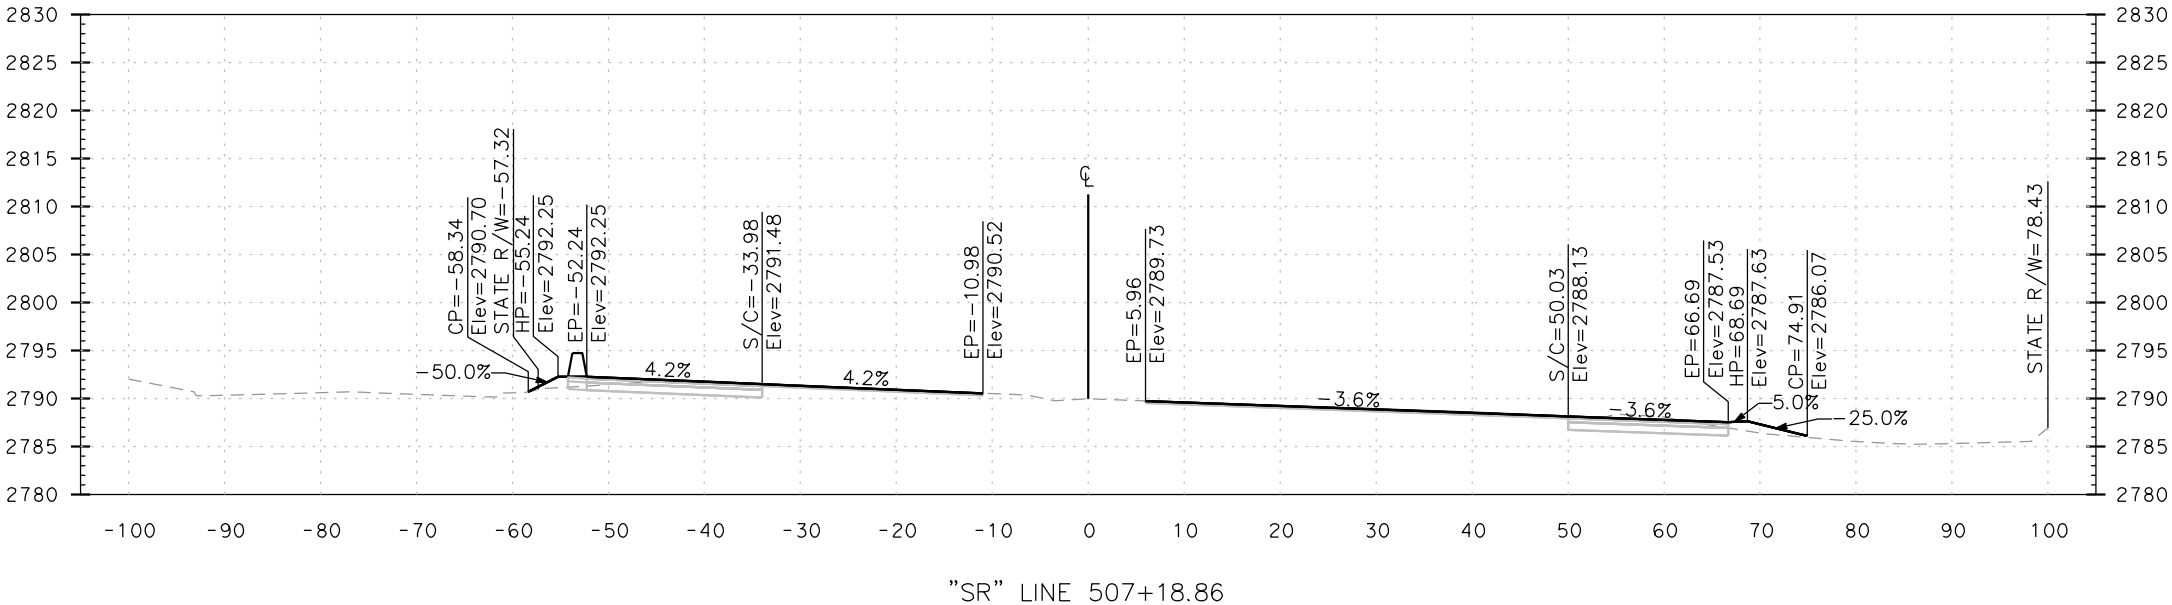
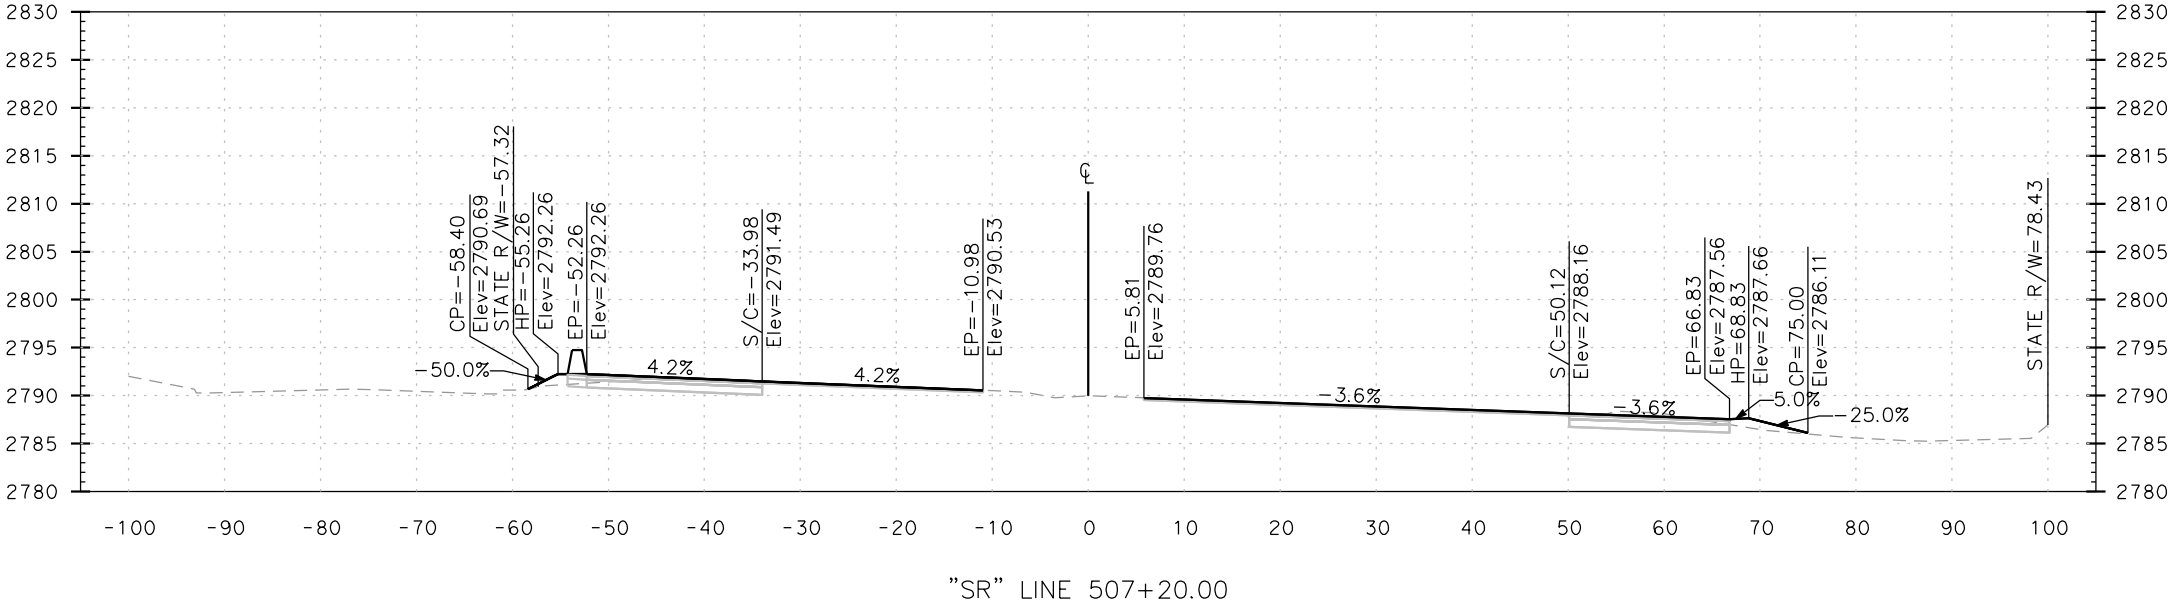


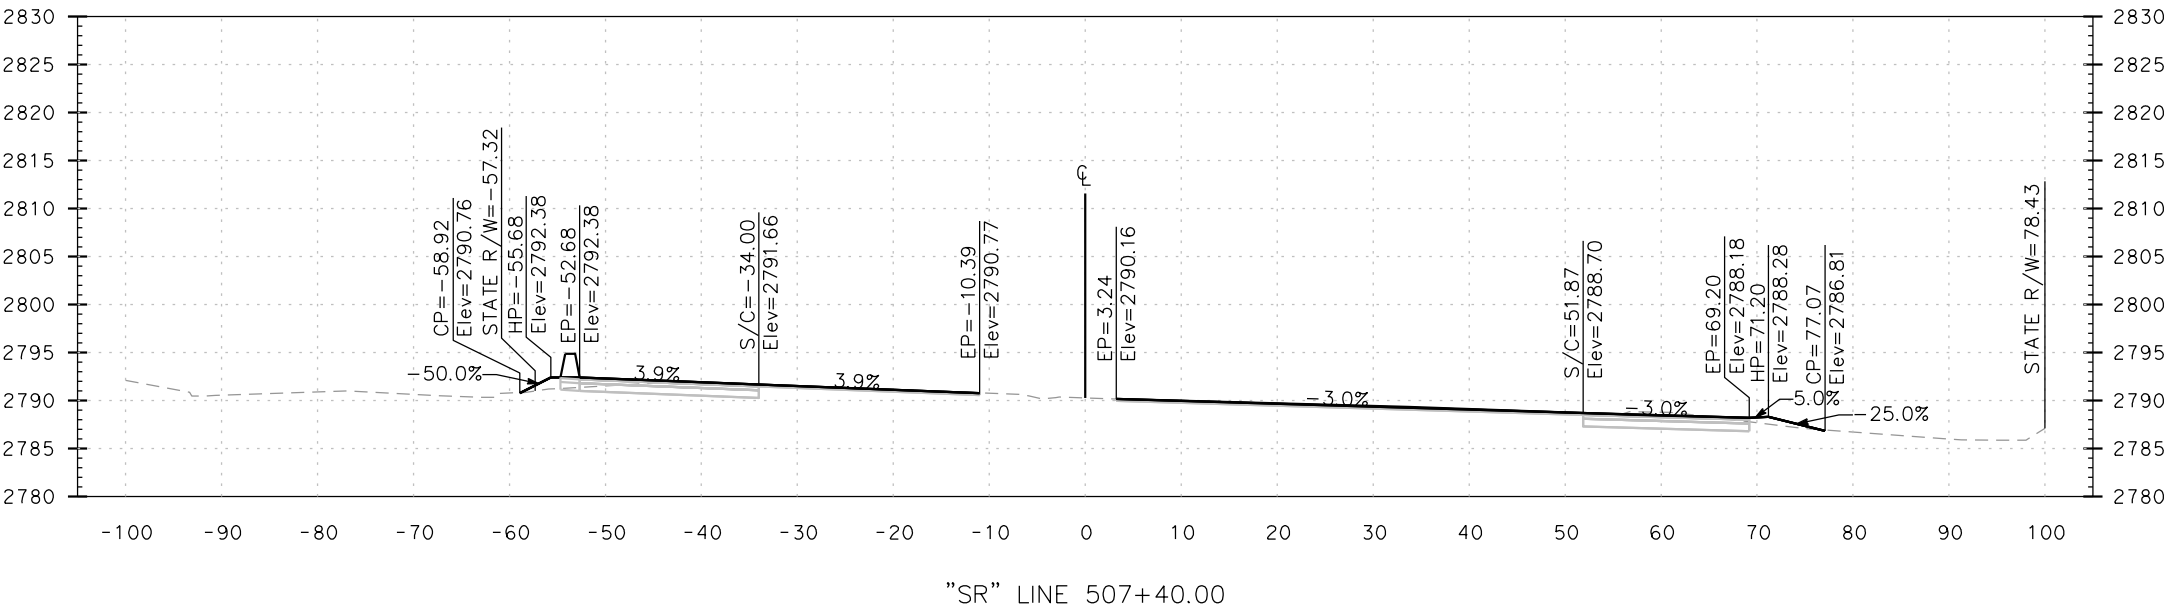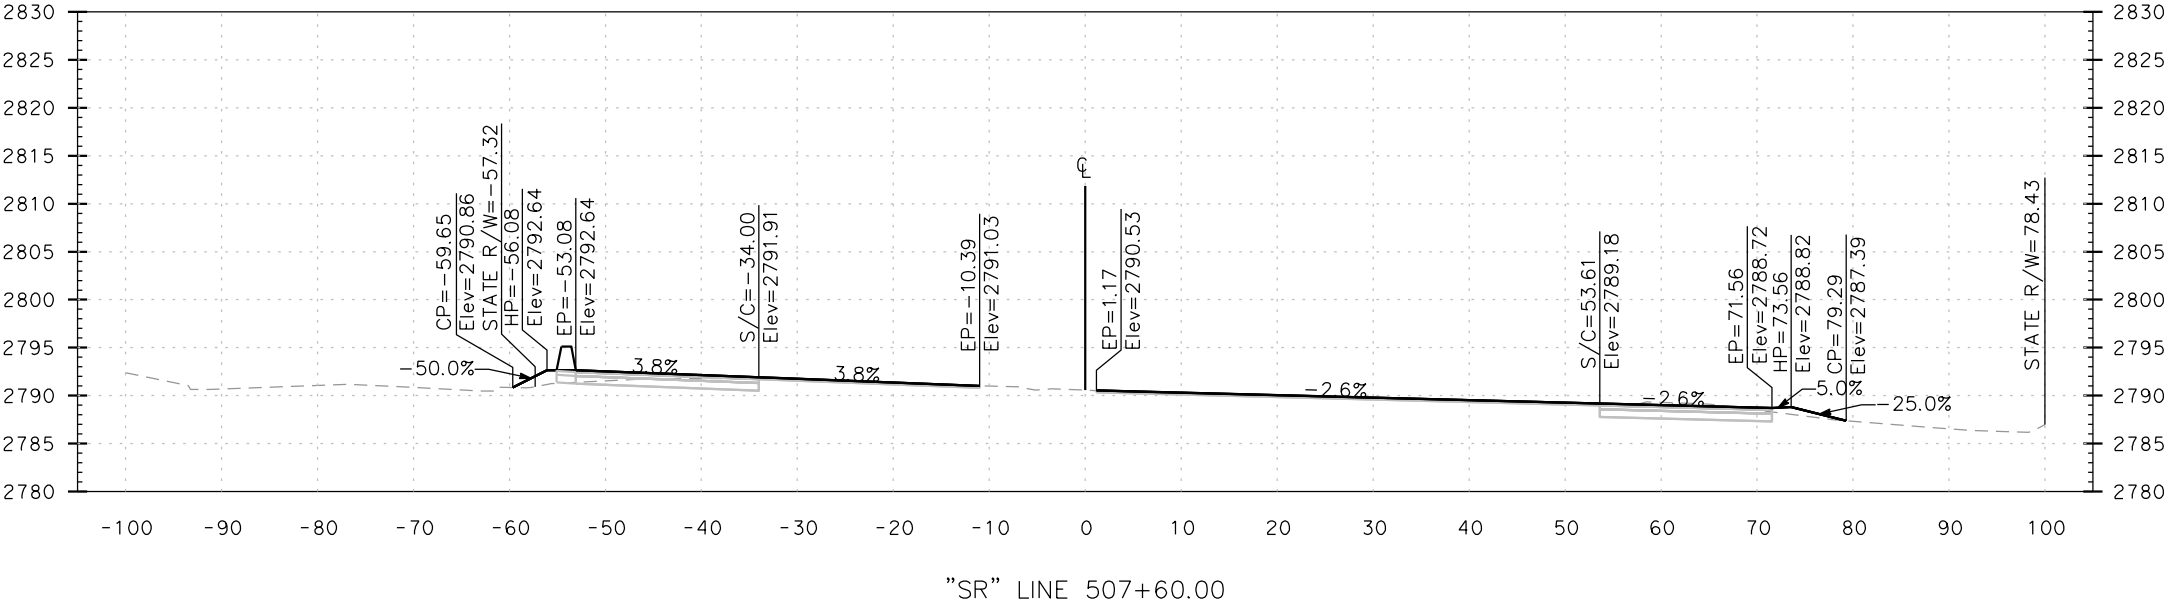


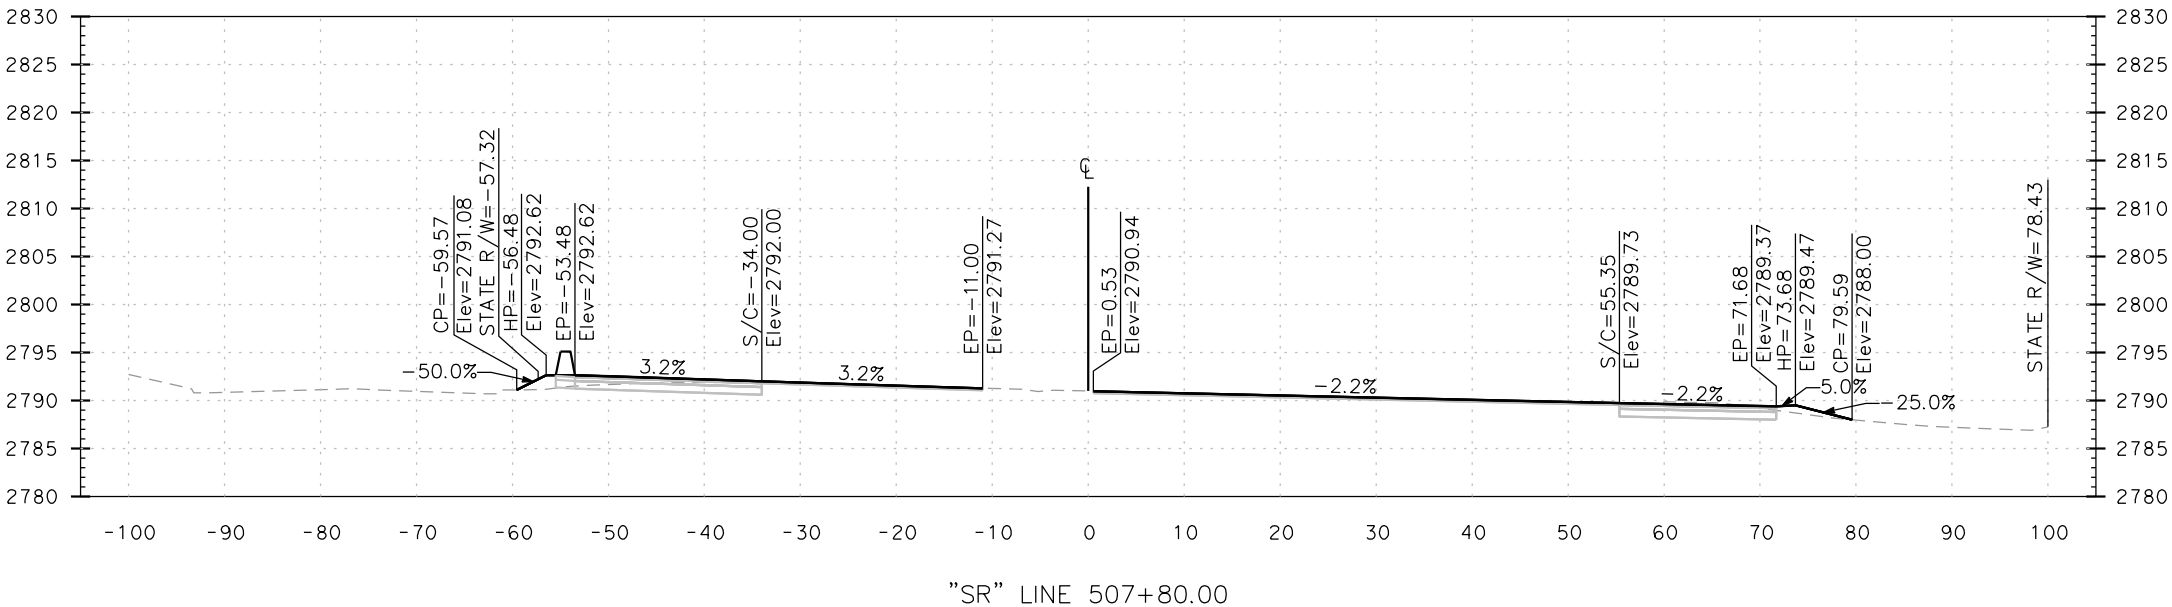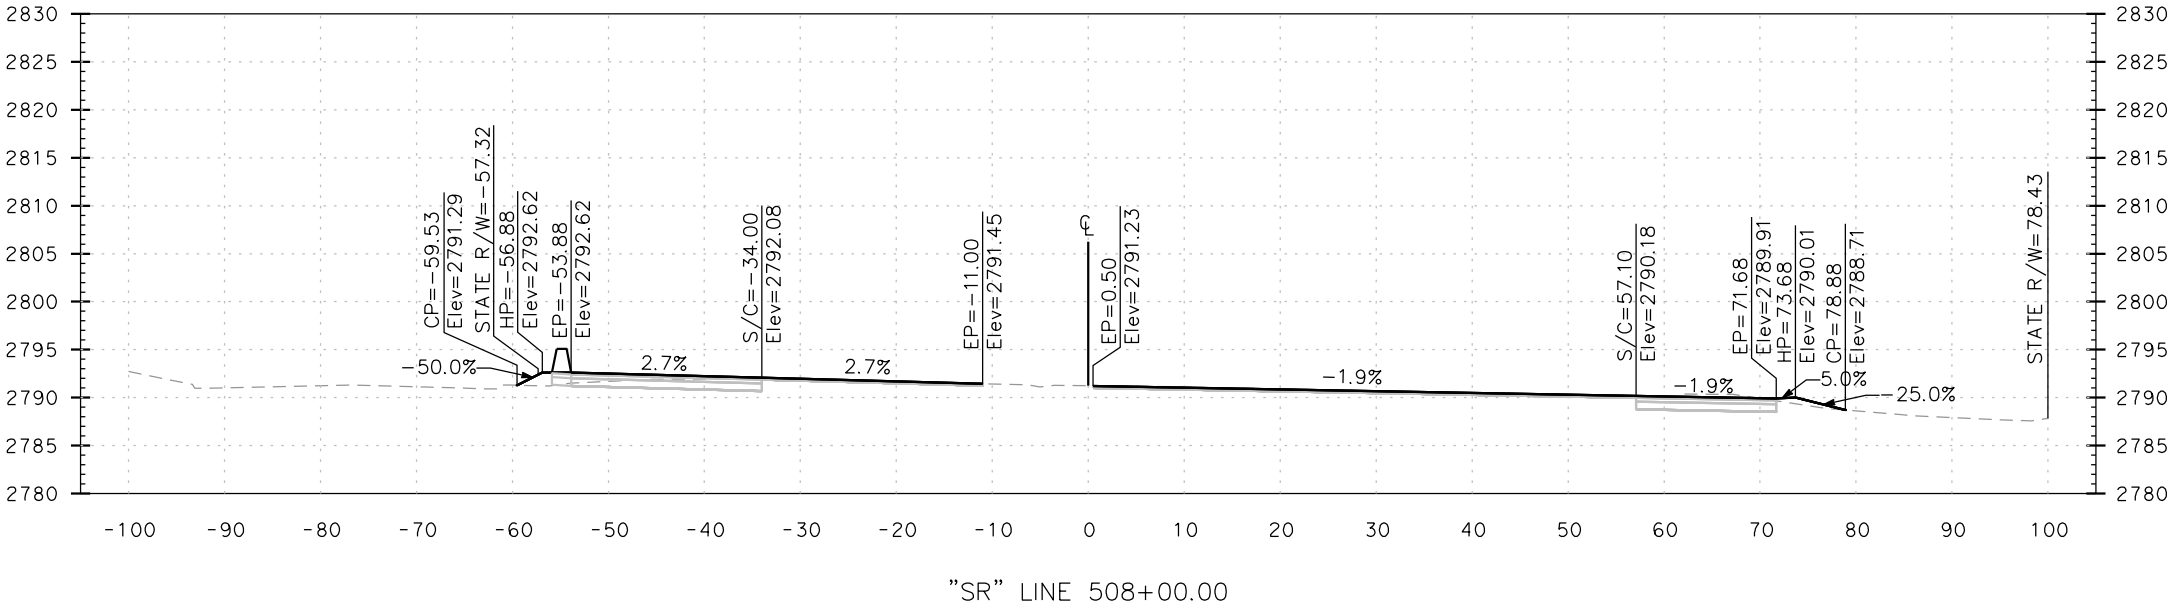


CROSS SECTIONS: "SR" LINE


SCALE: HORIZ 1"=10'  
VERT 1"=10'

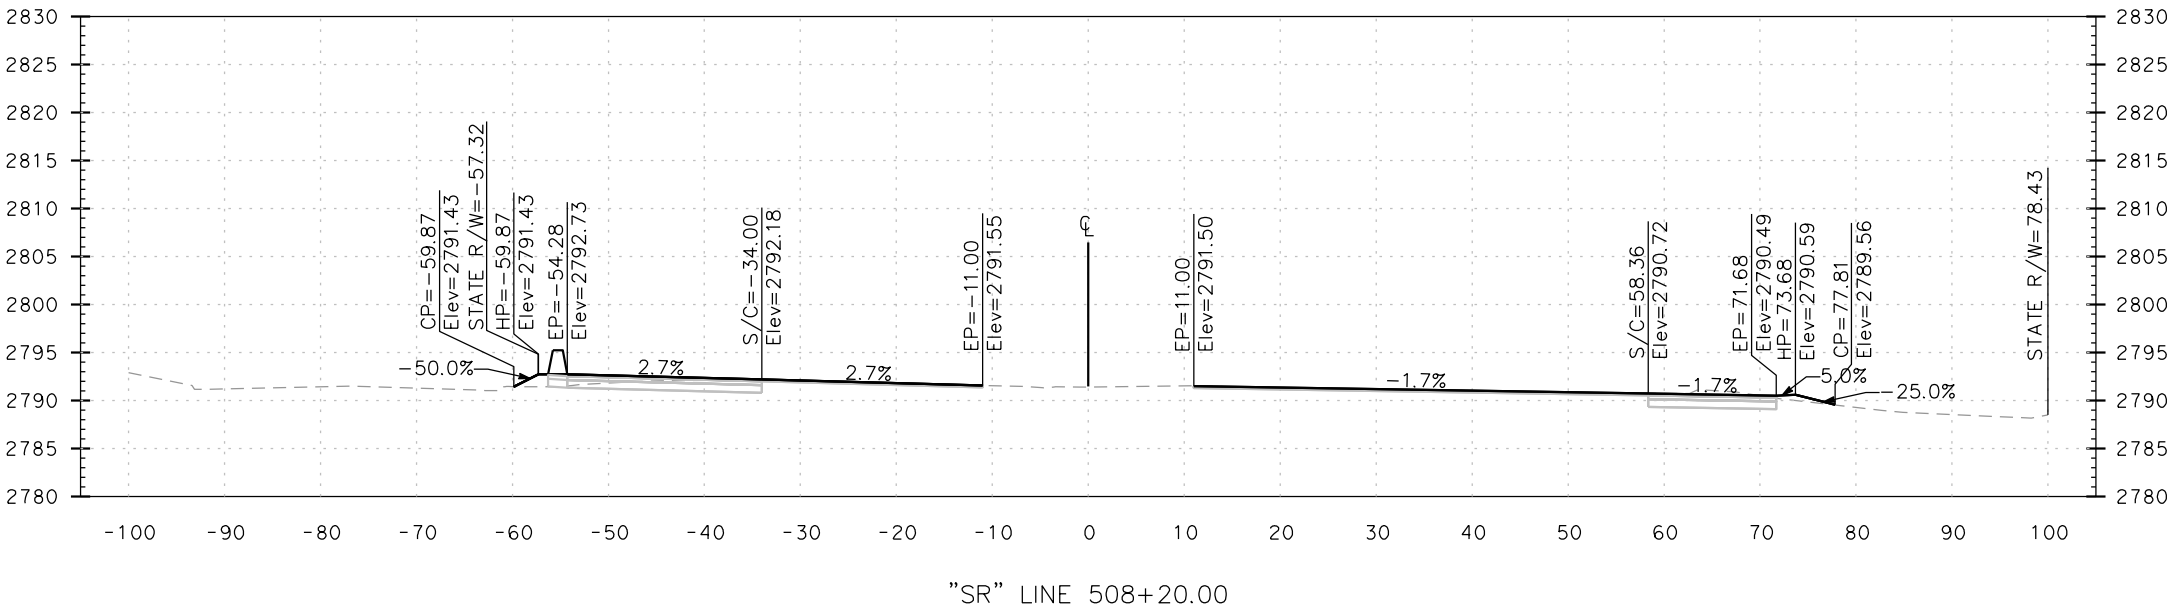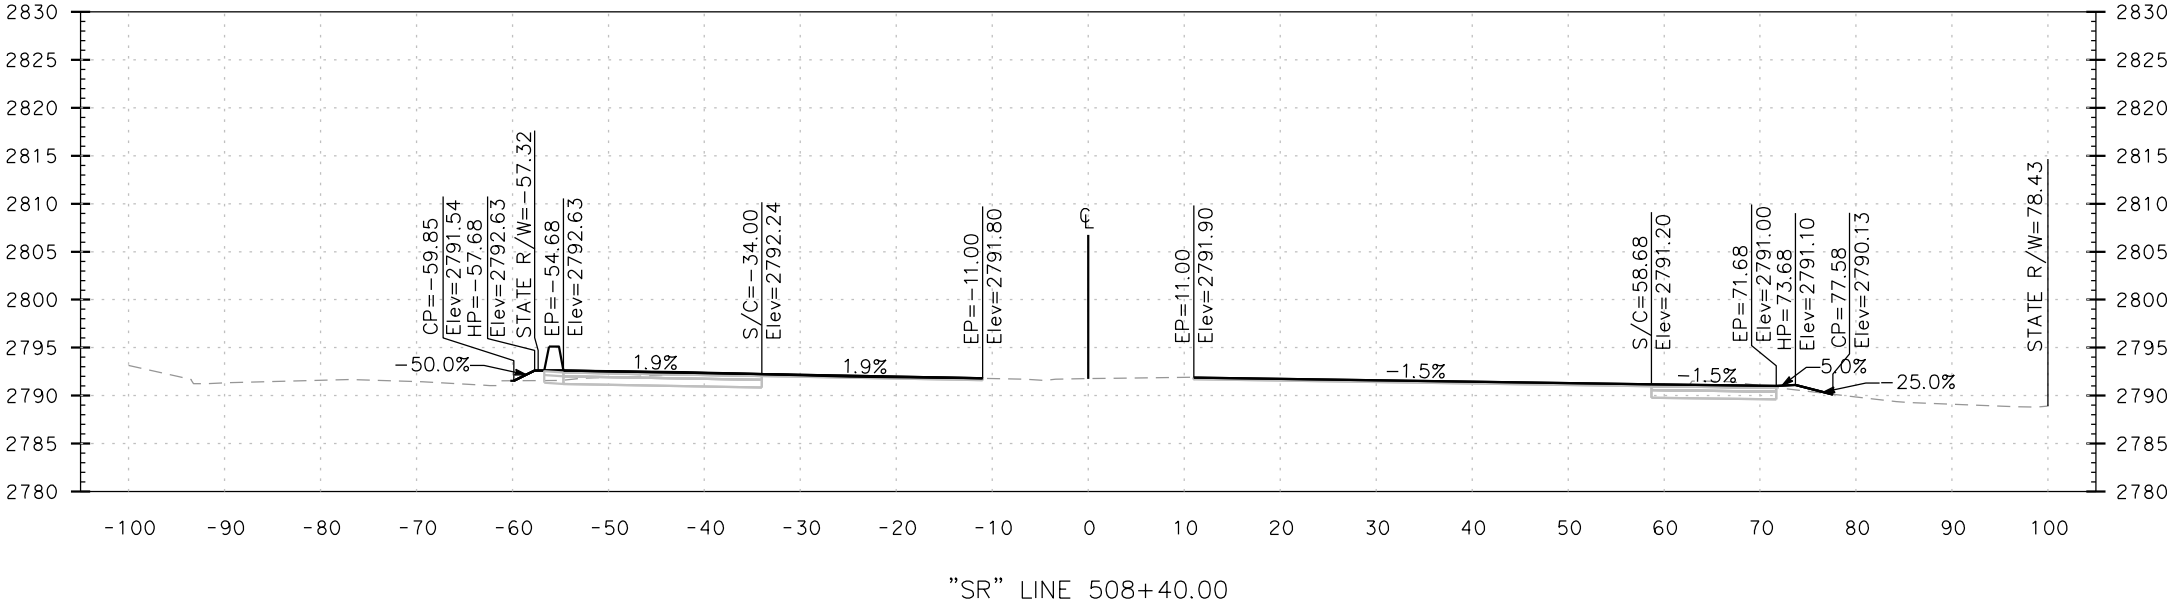

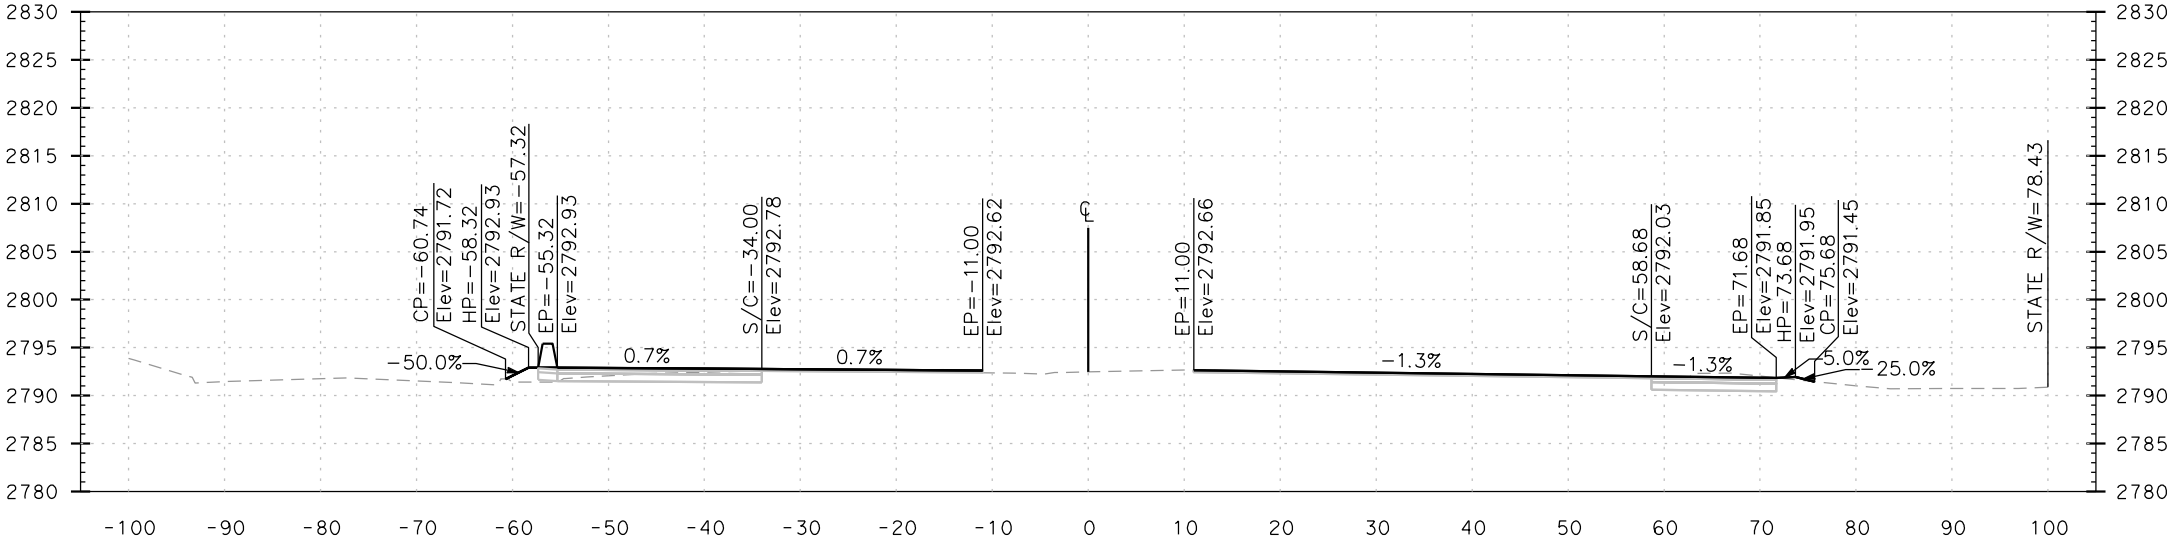


"SR" LINE 508+80.00

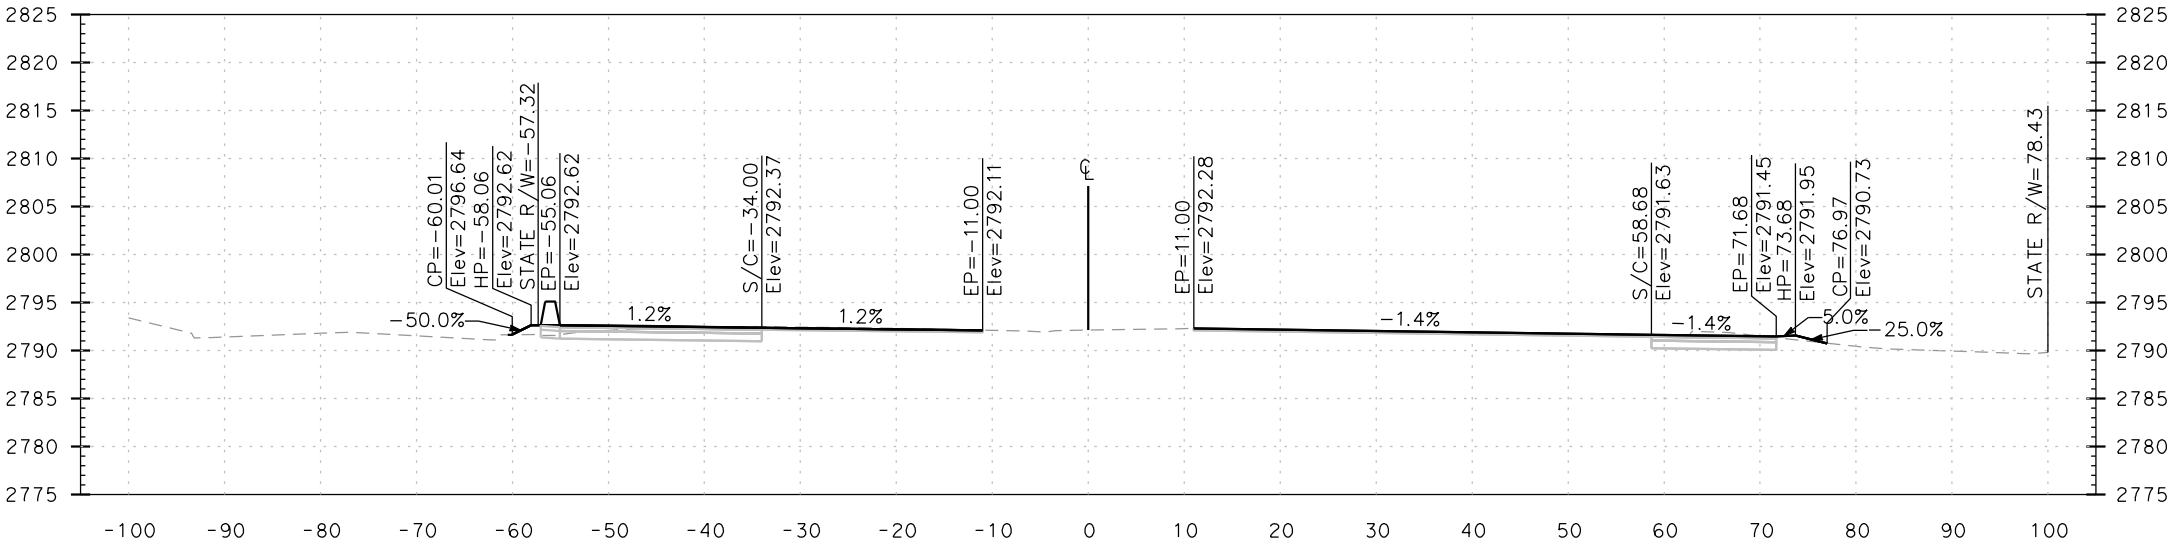


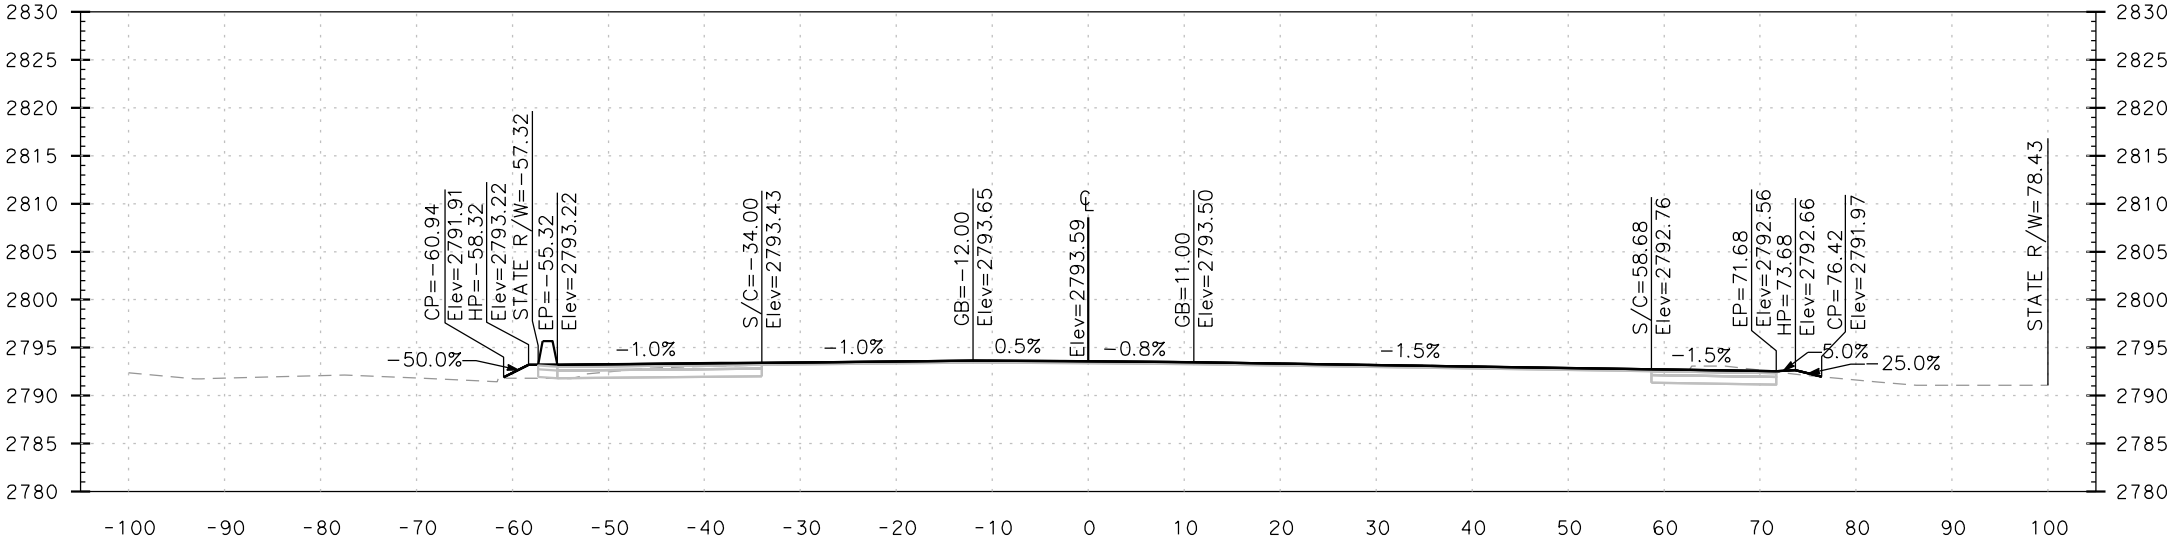


"SR" LINE 509+20.00


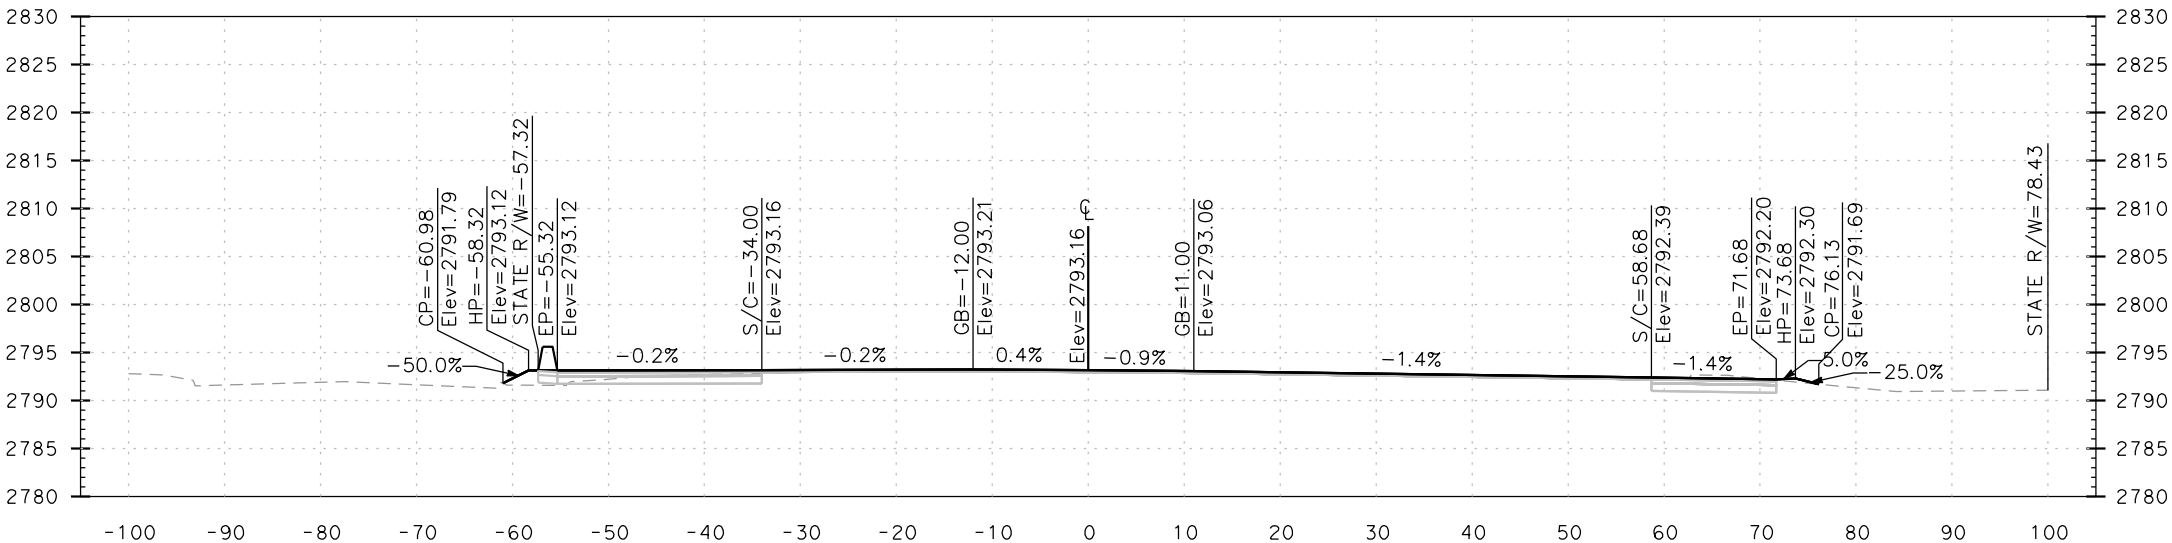



| Dist                                                                  | COUNTY | ROUTE | POST MILES<br>TOTAL PROJECT   | DATE    | SHEET<br>No. | TOTAL<br>SHEETS |
|-----------------------------------------------------------------------|--------|-------|---|---------|--------------|-----------------|
| 8                                                                     | SBD    | 18    | 94.2/94.6   | 6/15/20 | 20           | 81              |
| CROSS SECTIONS                                                        |        |       |   |         |              |                 |
| HIGHWAY 18 & APPLE<br>VALLEY ROAD INTERSECTION<br>REALIGNMENT PROJECT |        |       | <br>110 BLUE RAVINE RD. STE 200, FOLSOM, CA. (916)858-0642 |         |              |                 |

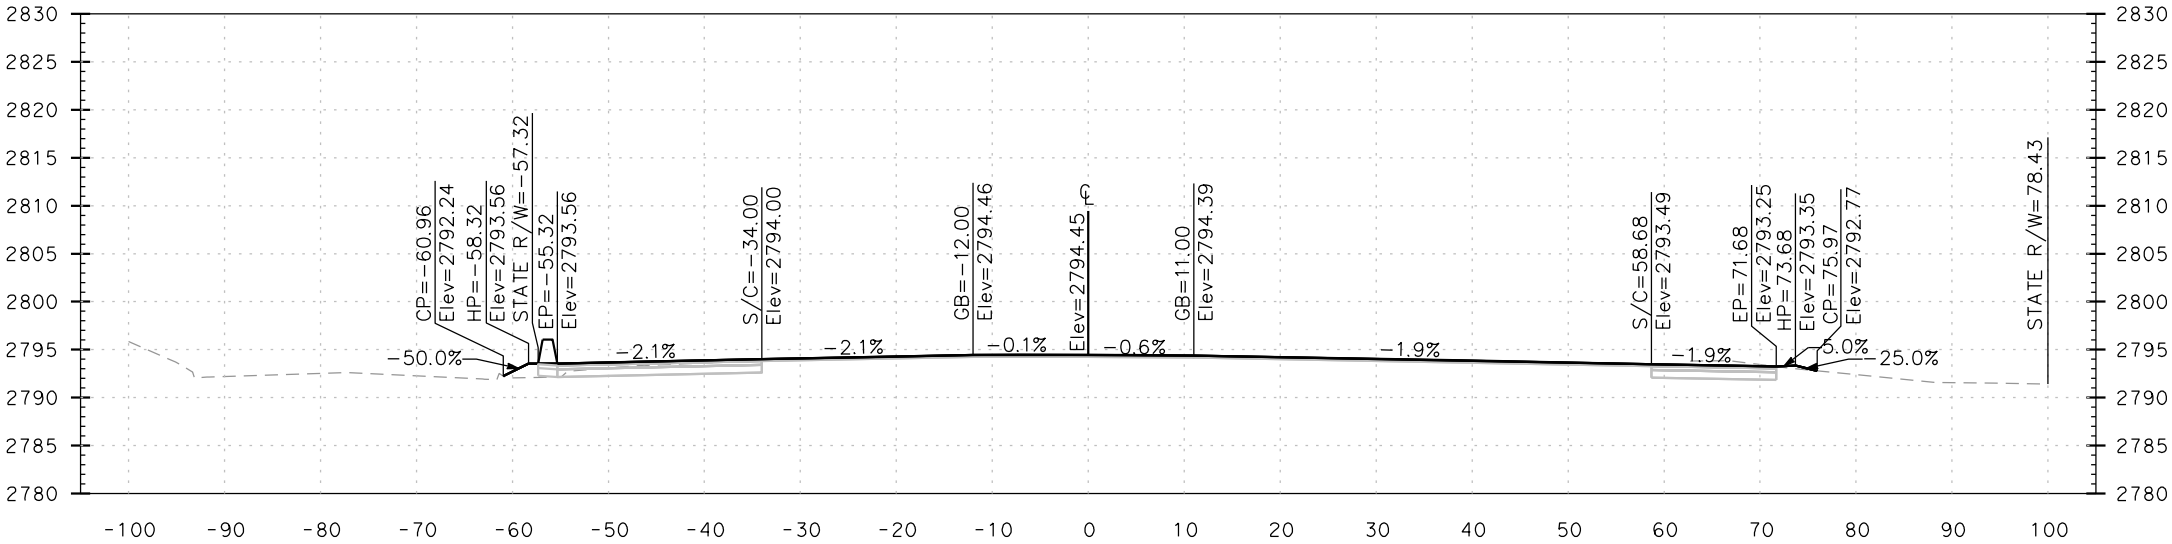


"SR" LINE 509+60.00


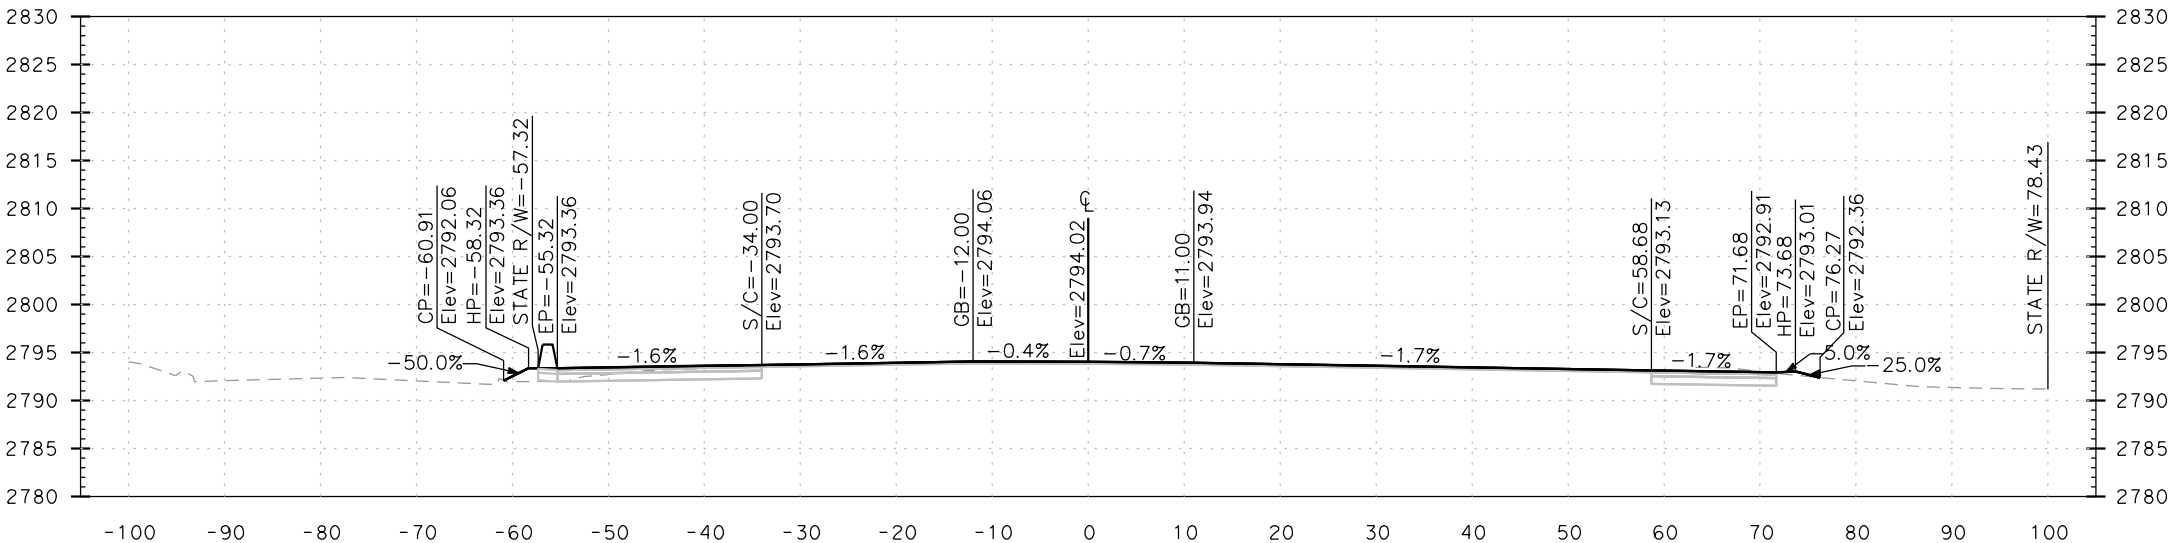


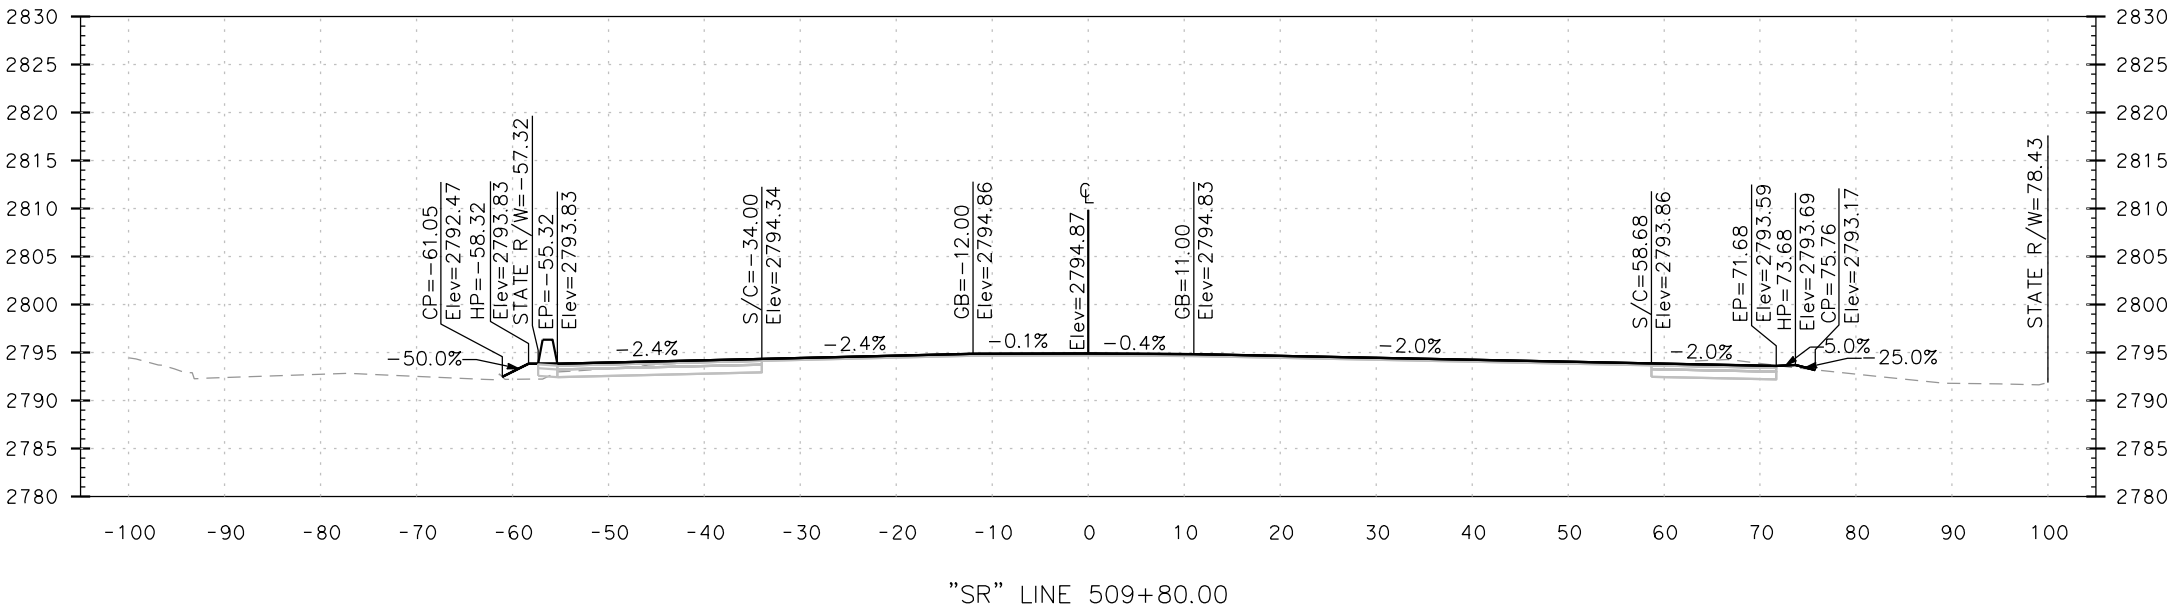
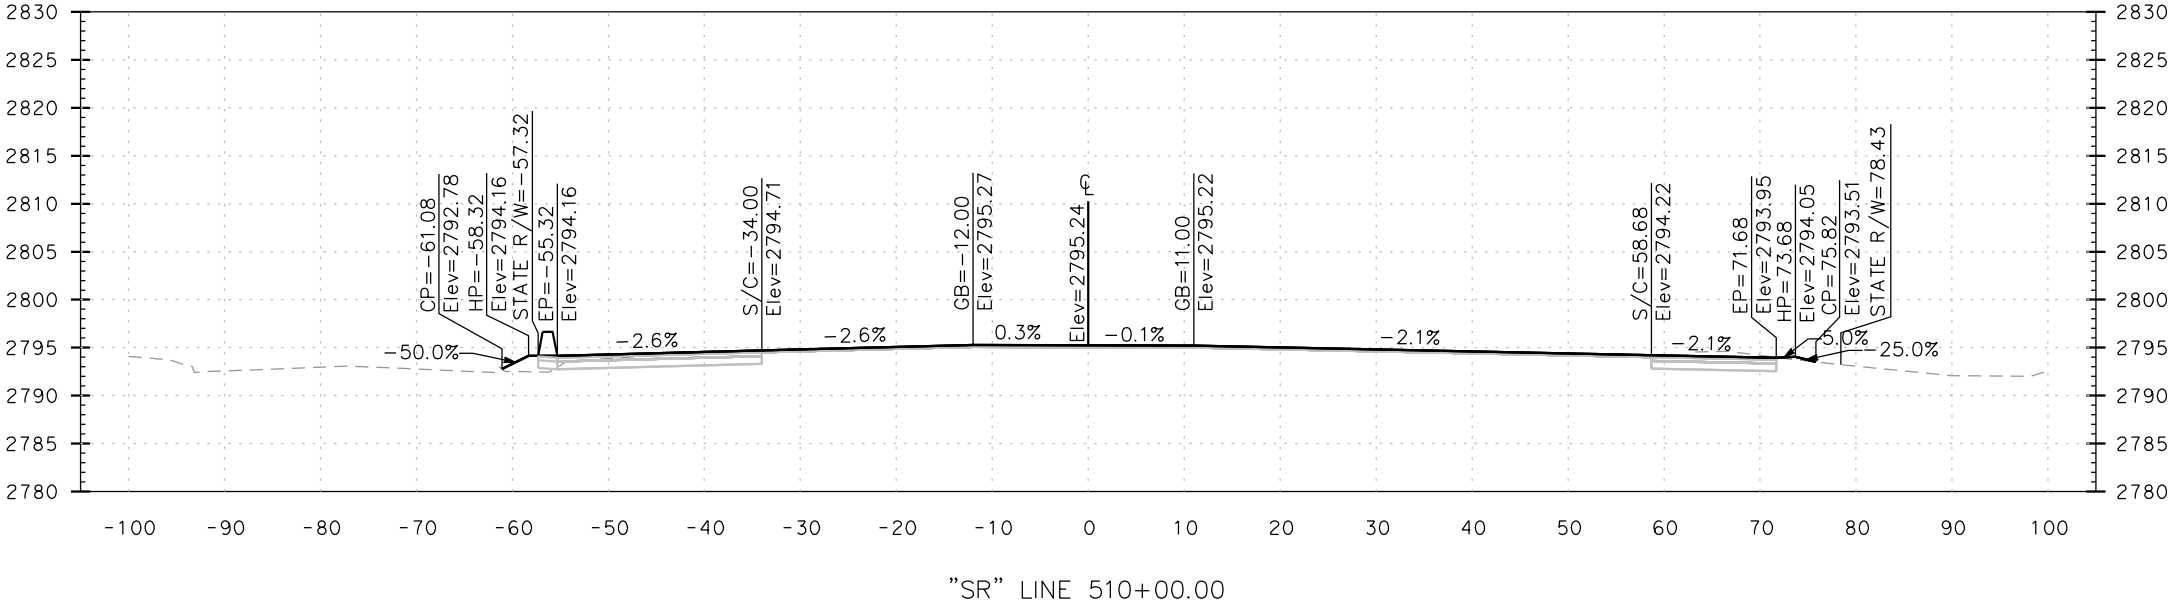



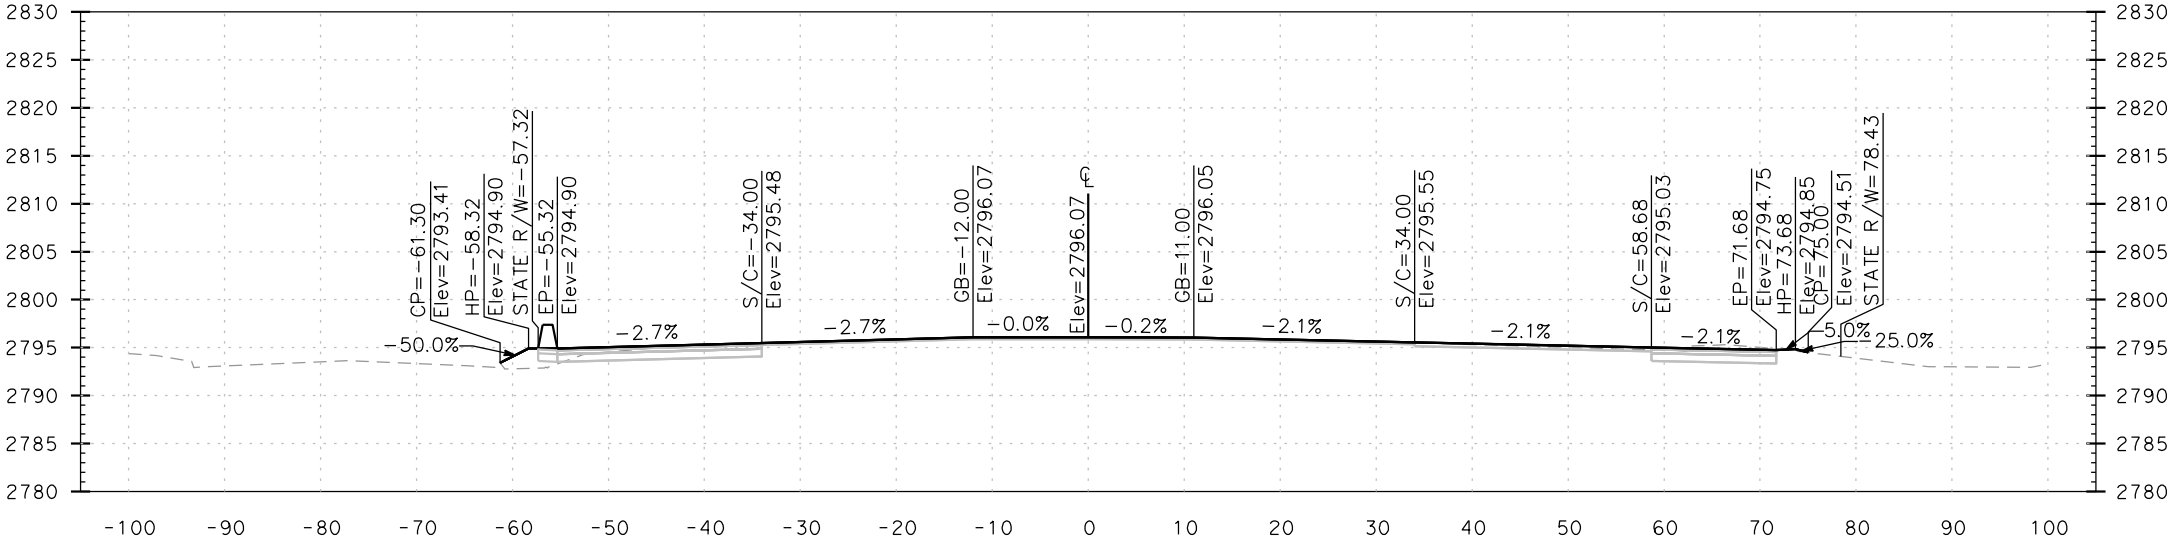




"SR" LINE 510+40.00

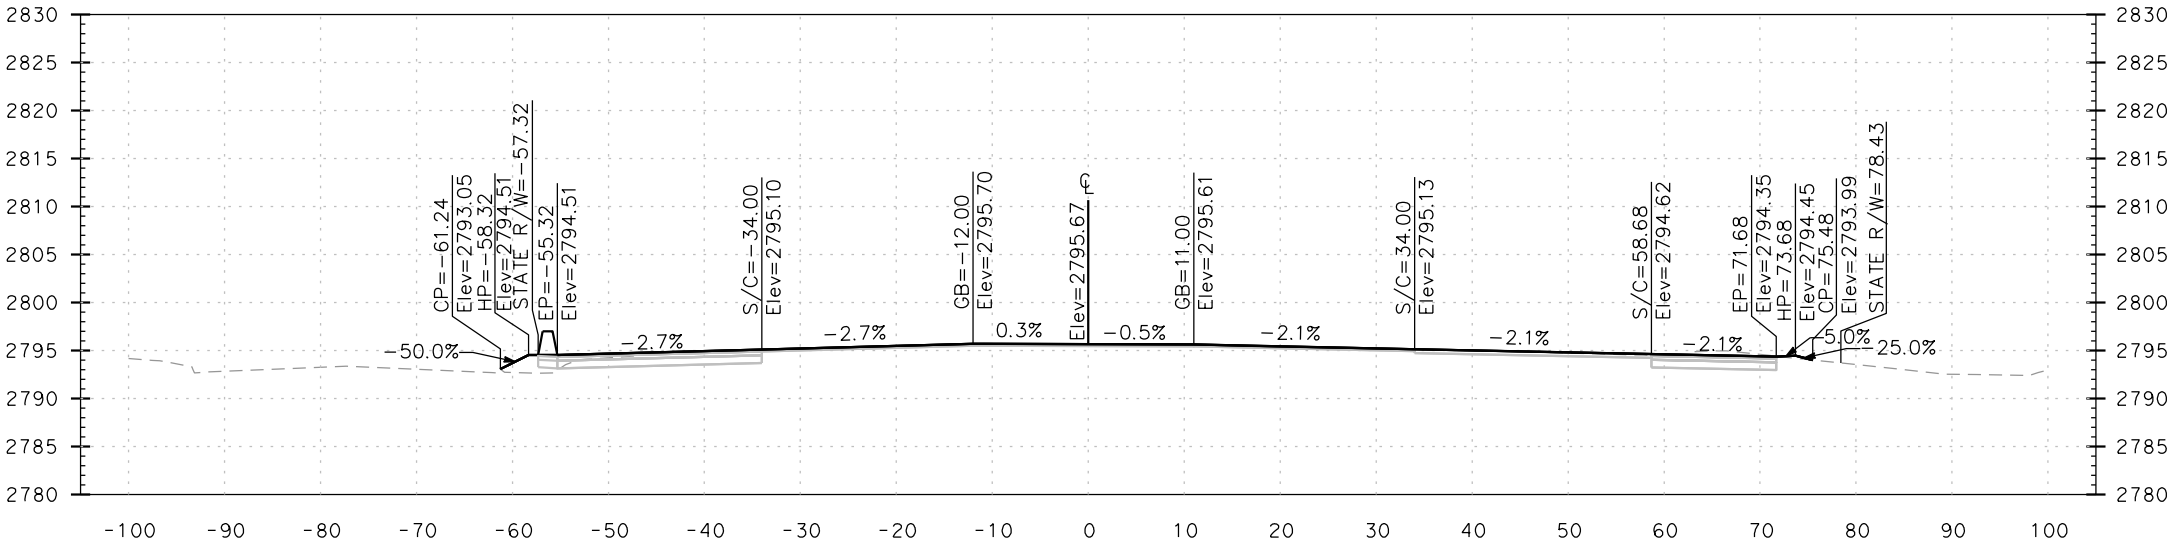

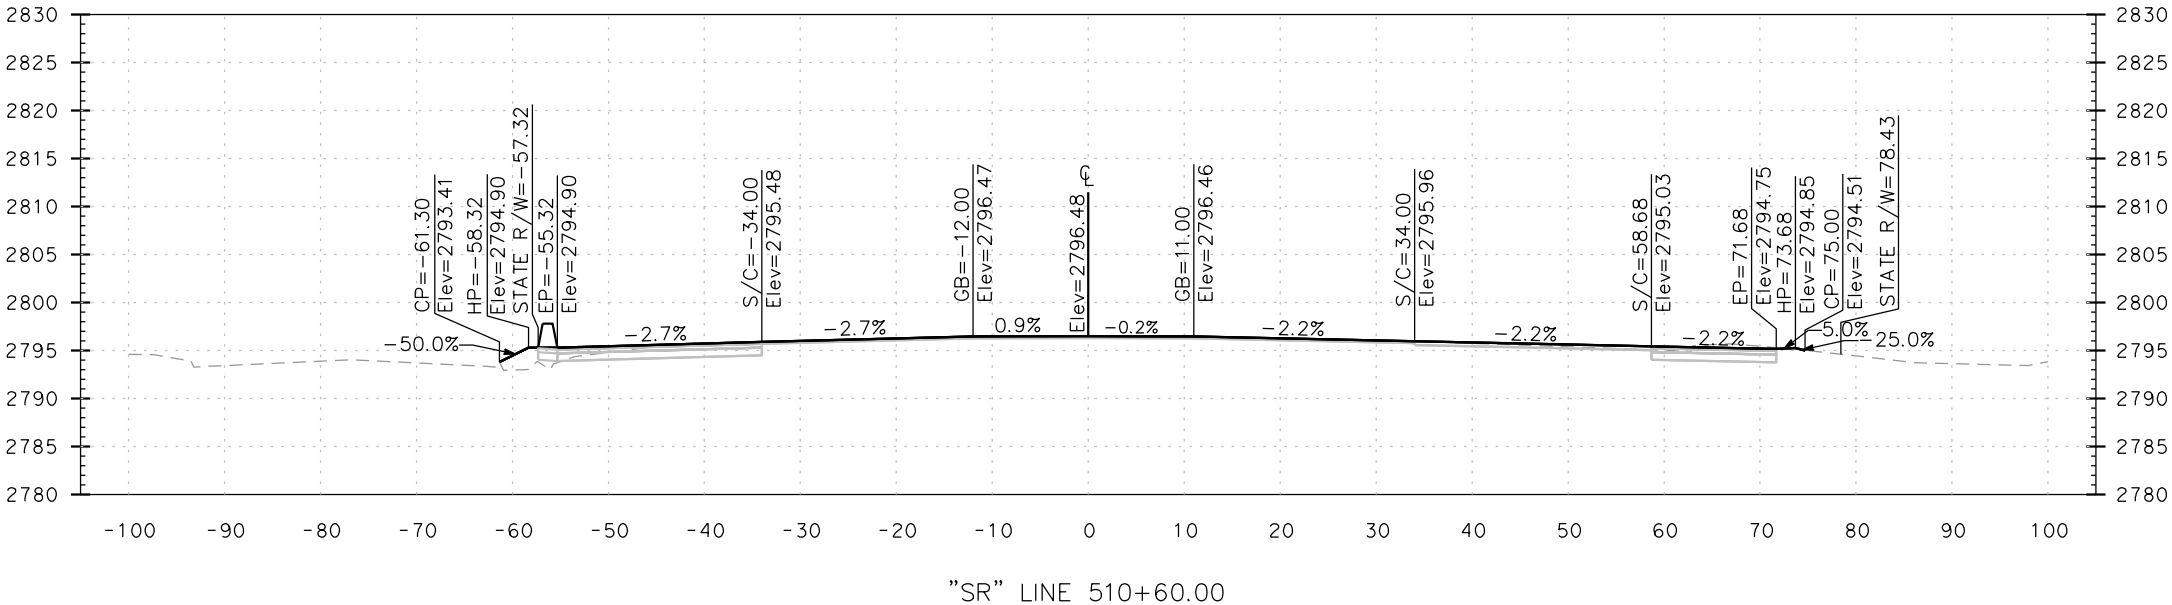
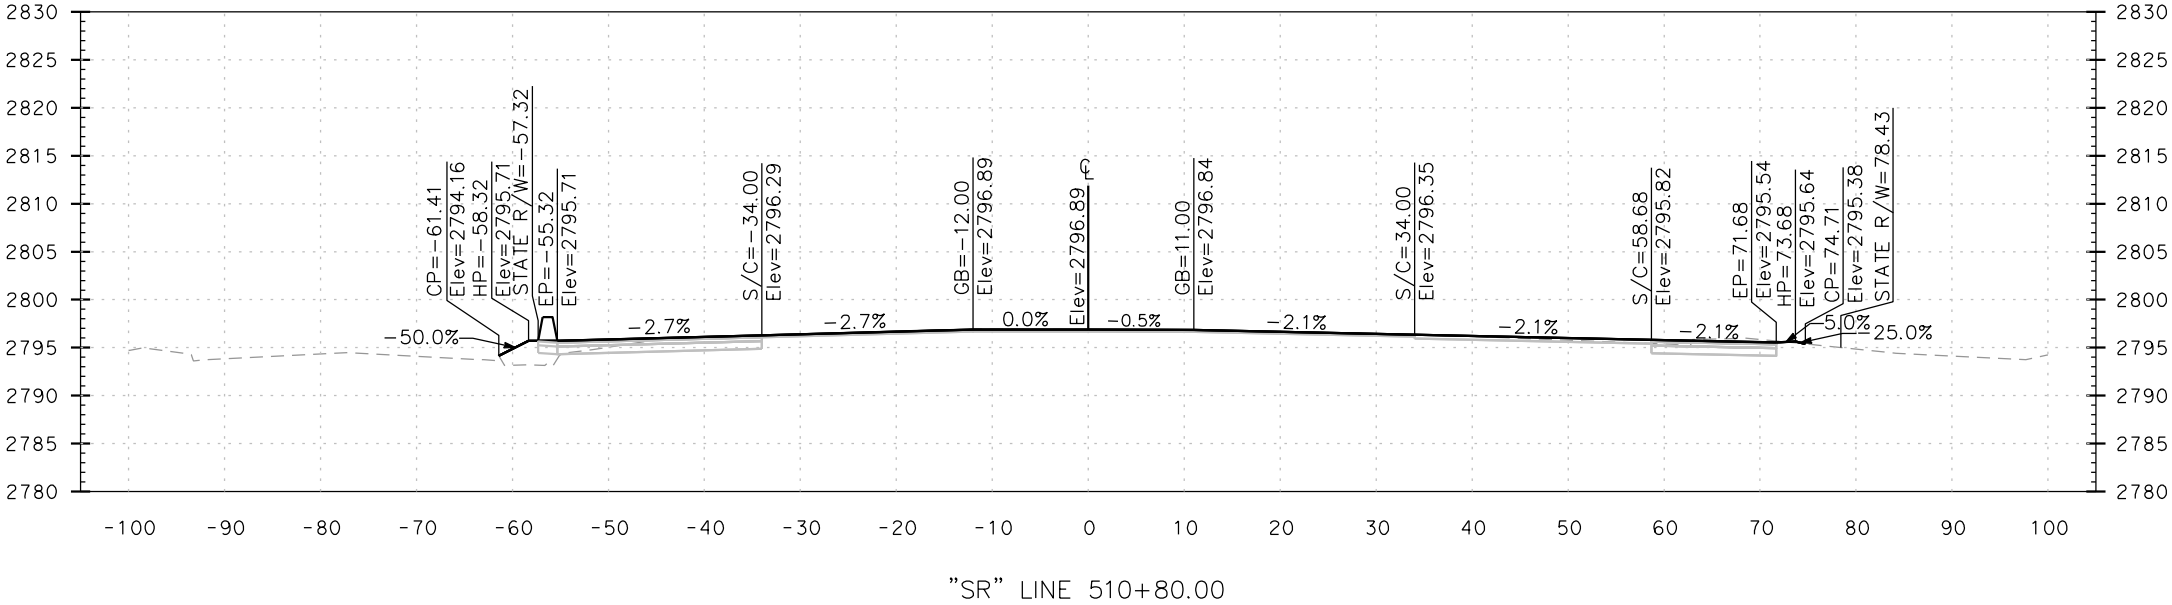


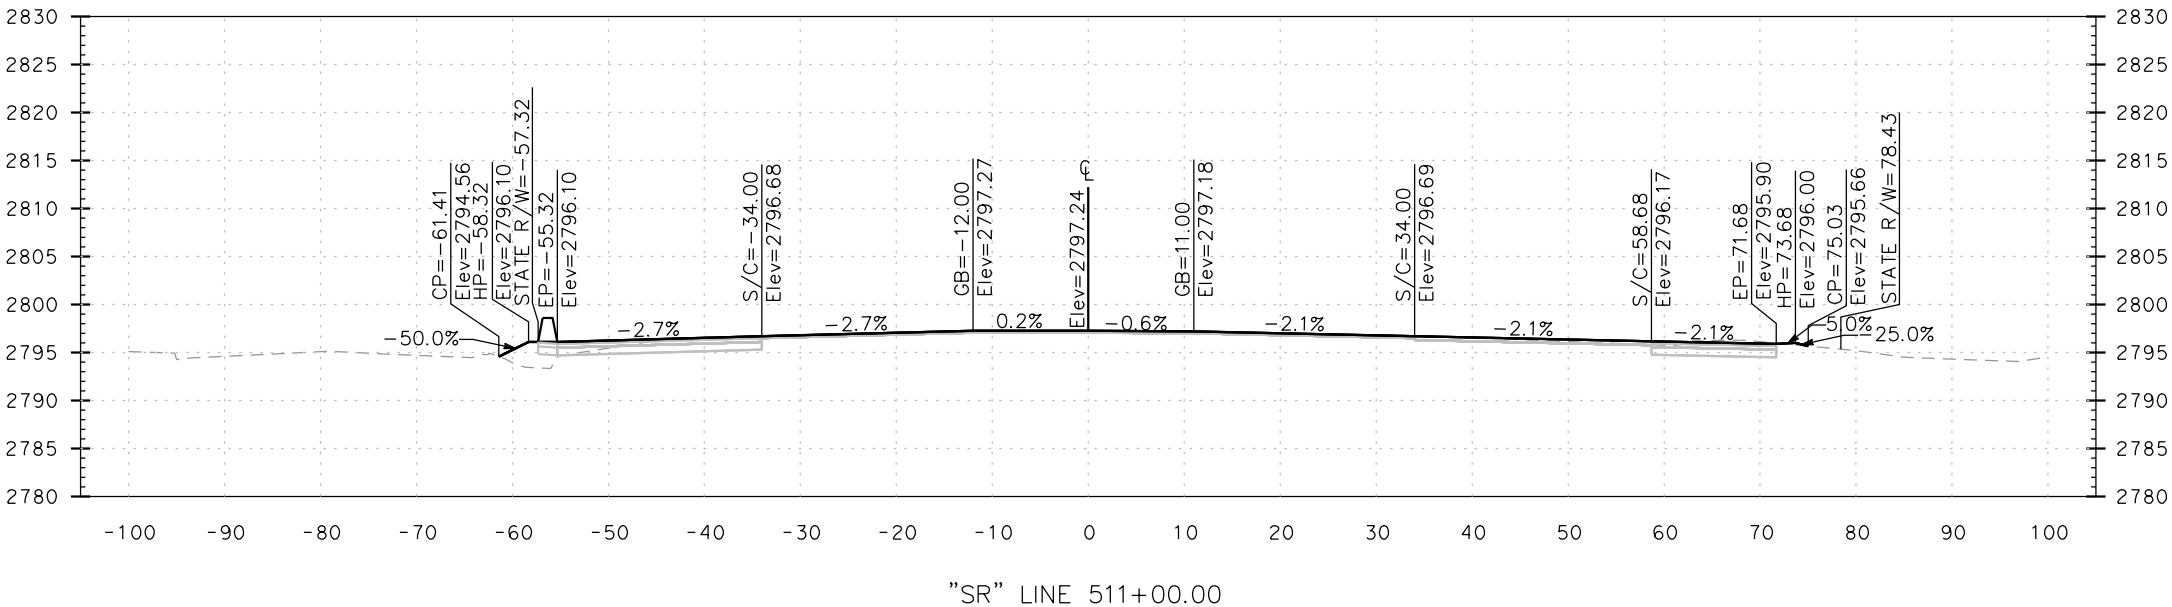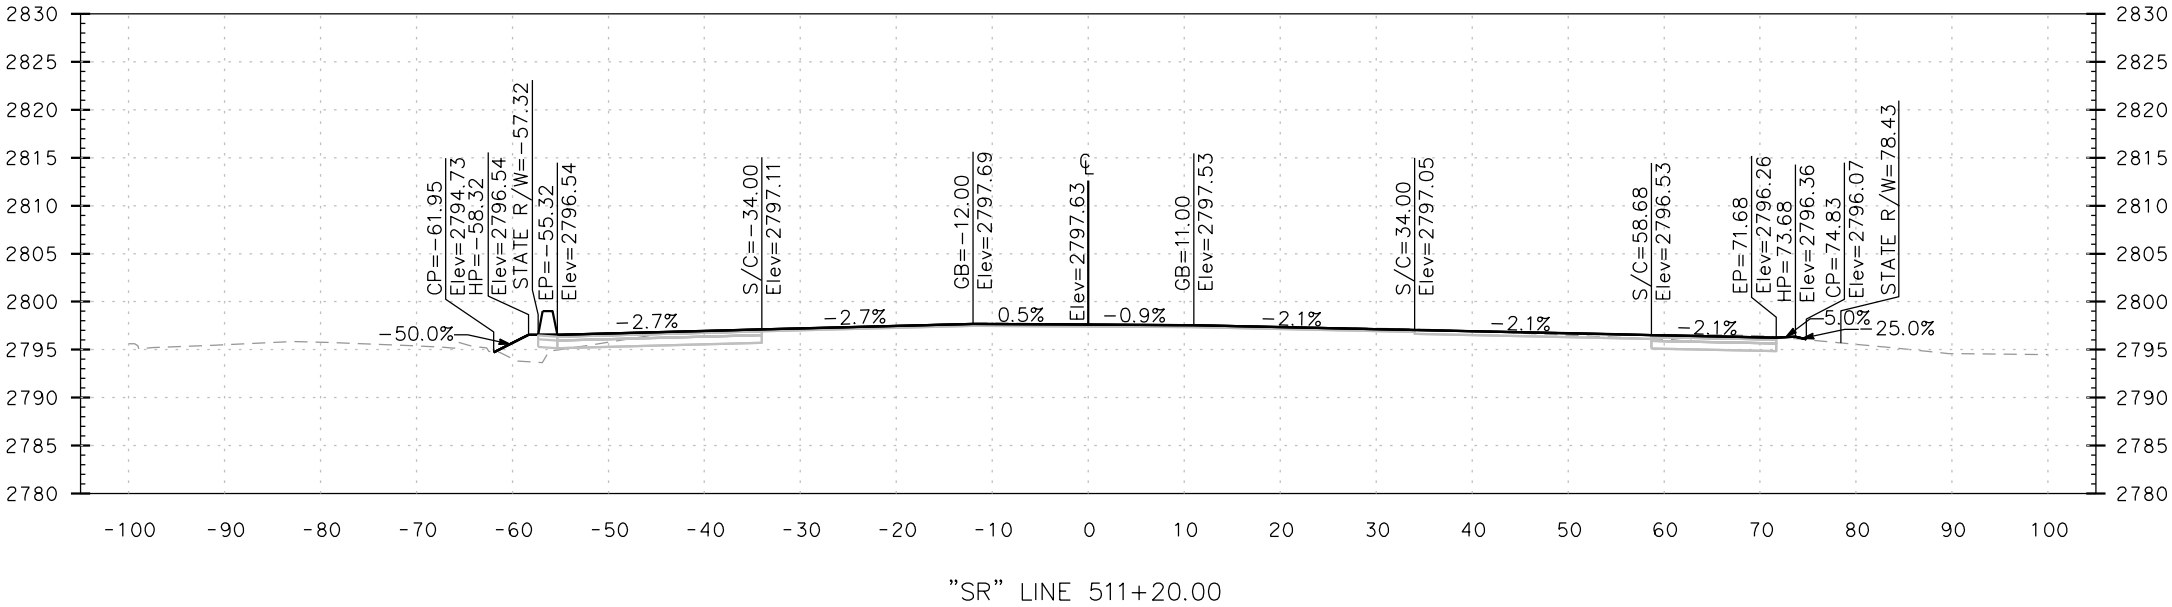


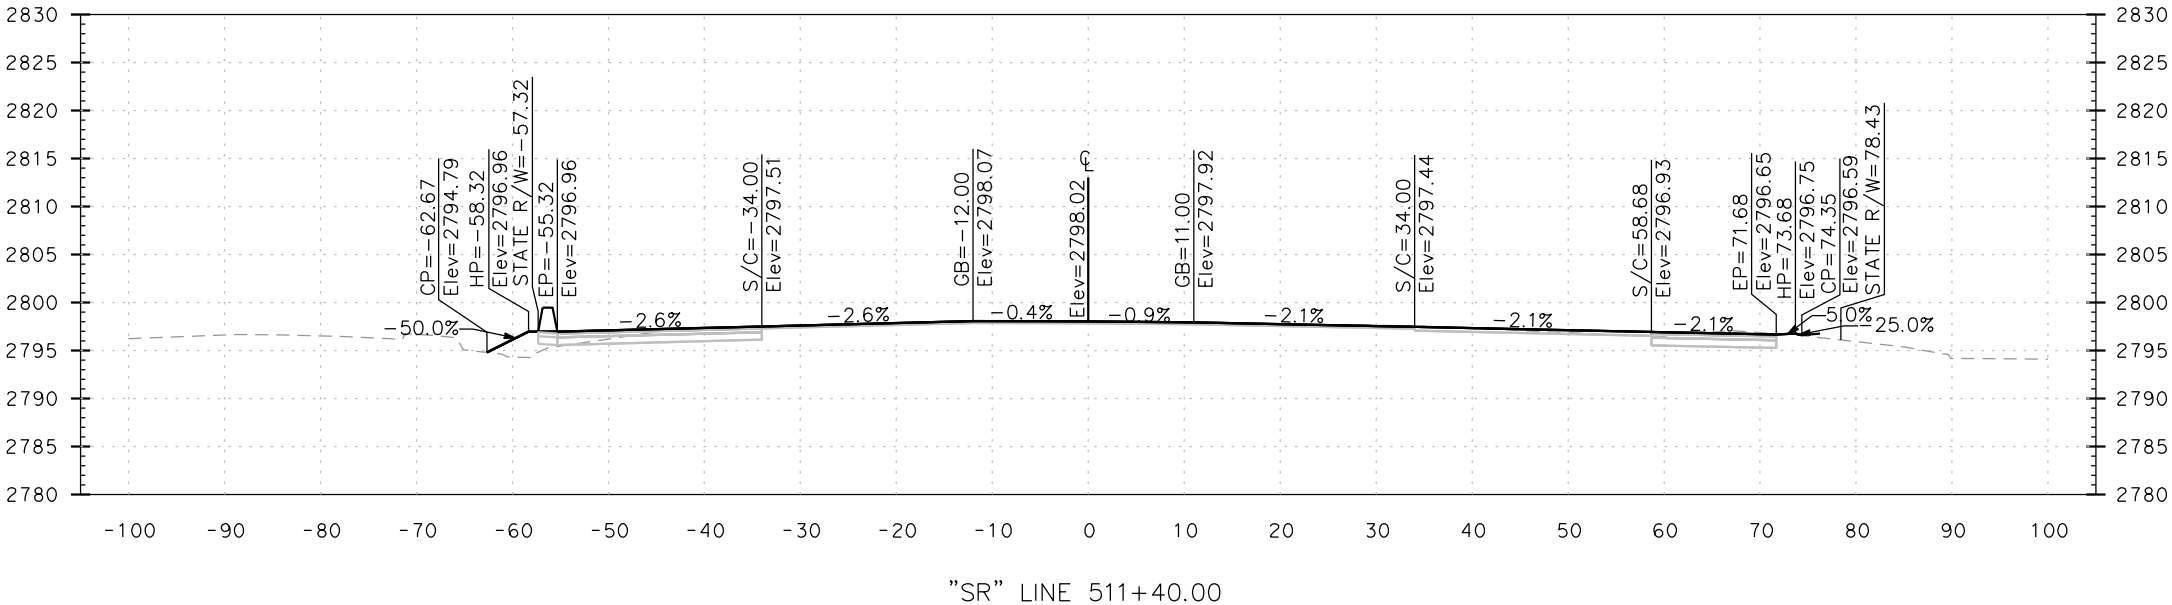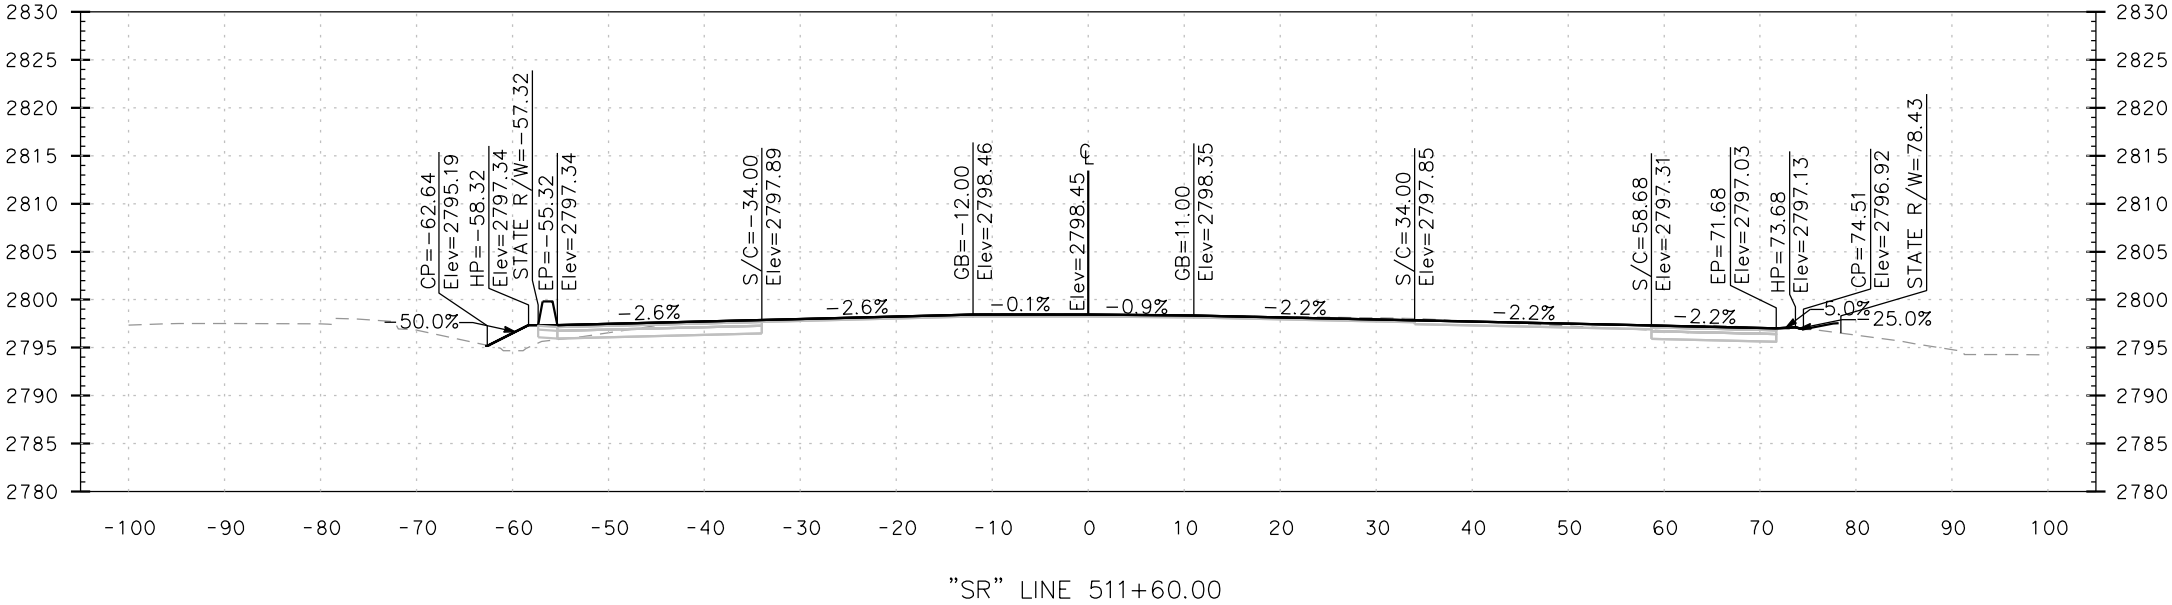

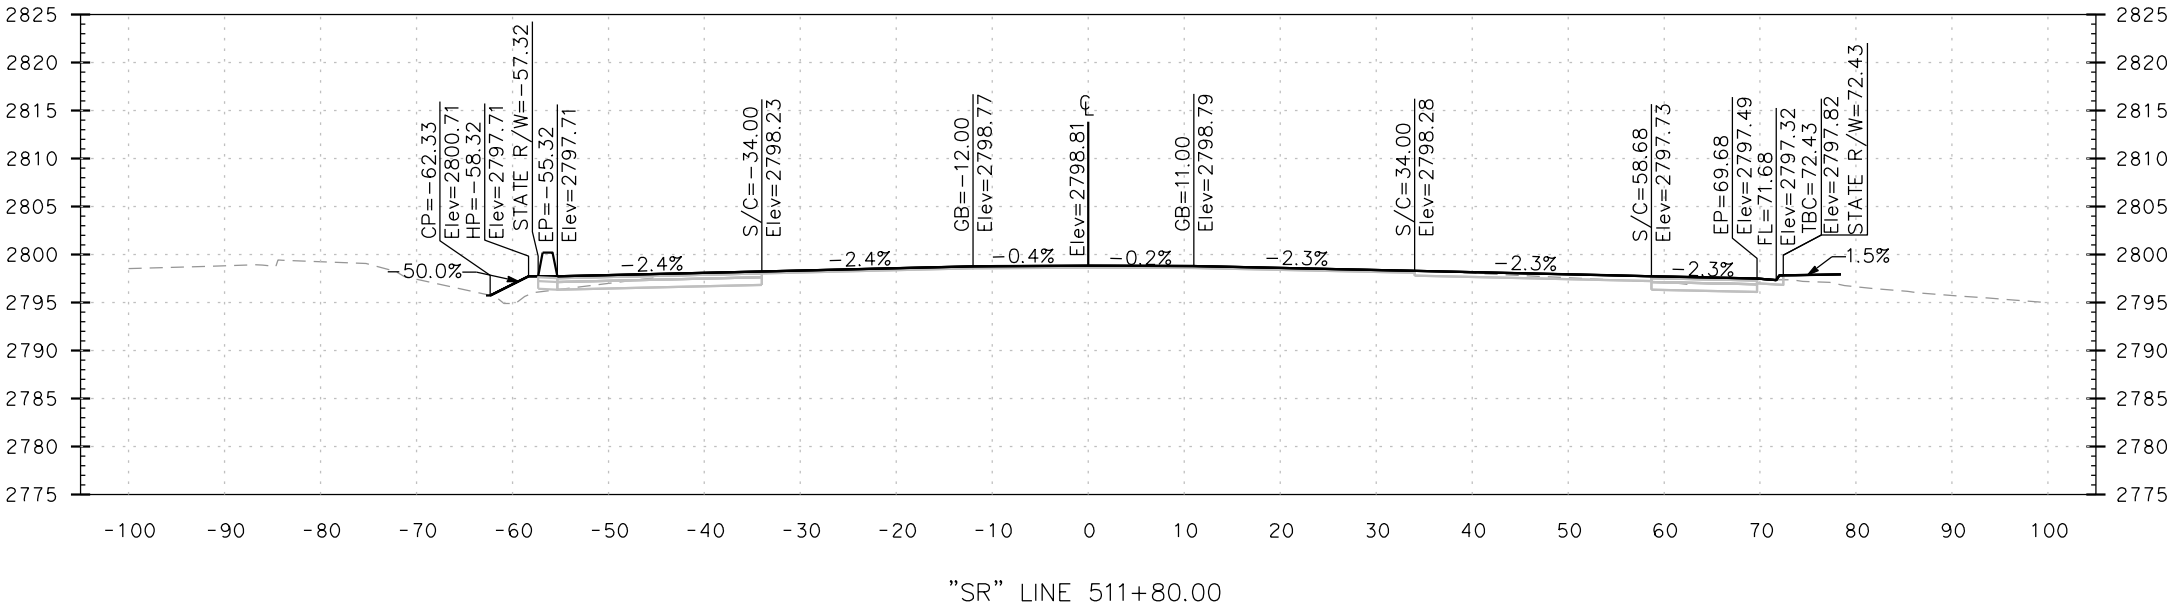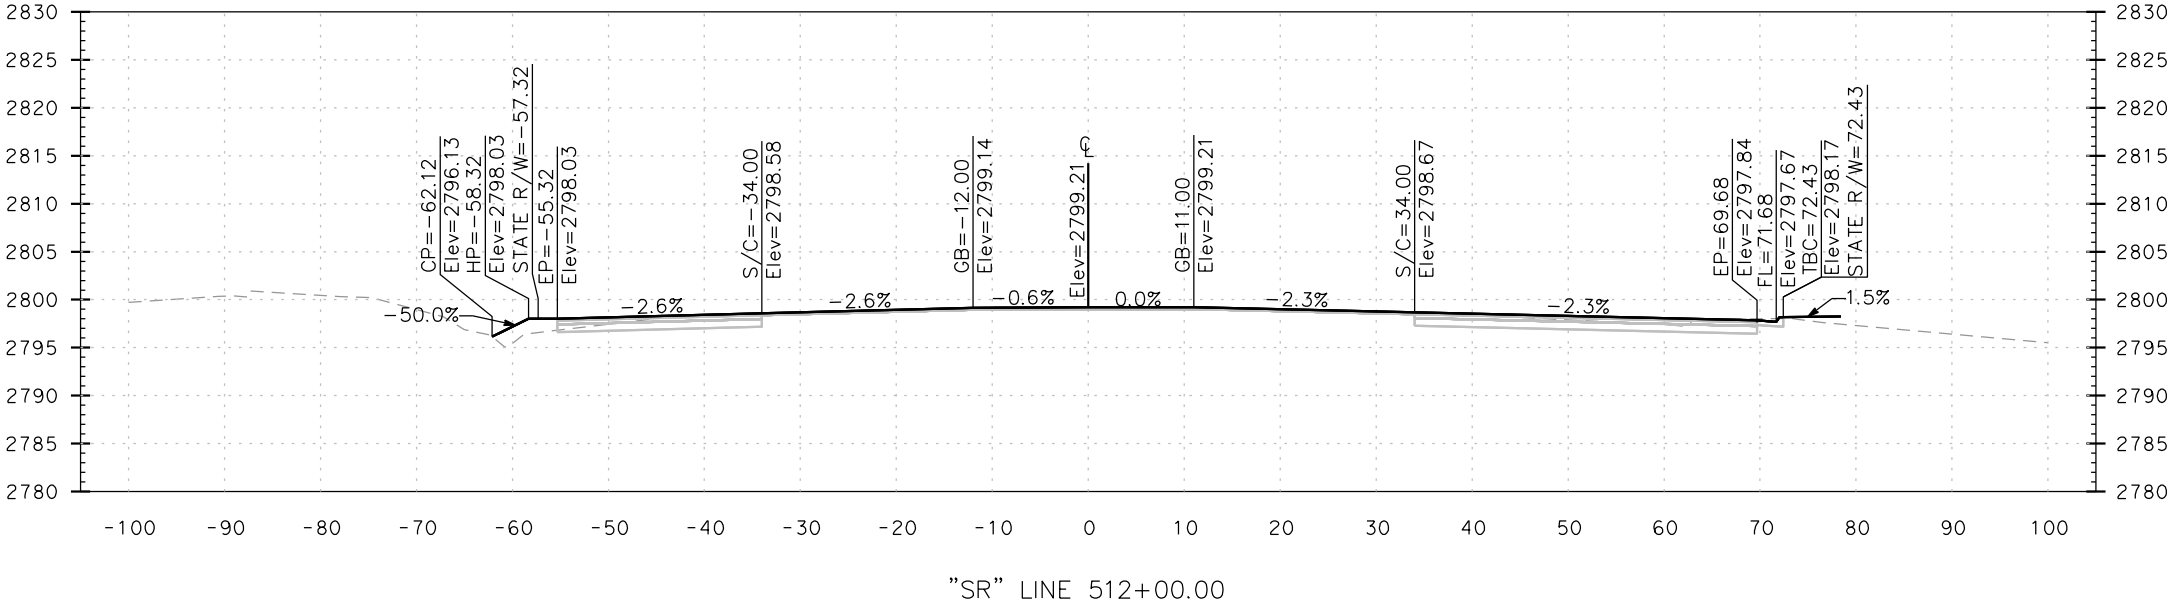




| Dist                                                                  | COUNTY | ROUTE | POST MILES<br>TOTAL PROJECT   | DATE    | SHEET<br>No. | TOTAL<br>SHEETS |
|-----------------------------------------------------------------------|--------|-------|---|---------|--------------|-----------------|
| 8                                                                     | SBD    | 18    | 94.2/94.6   | 6/15/20 | 27           | 81              |
| CROSS SECTIONS                                                        |        |       |   |         |              |                 |
| HIGHWAY 18 & APPLE<br>VALLEY ROAD INTERSECTION<br>REALIGNMENT PROJECT |        |       | <br>110 BLUE RAVINE RD. STE 200, FOLSOM, CA. (916)858-0642 |         |              |                 |

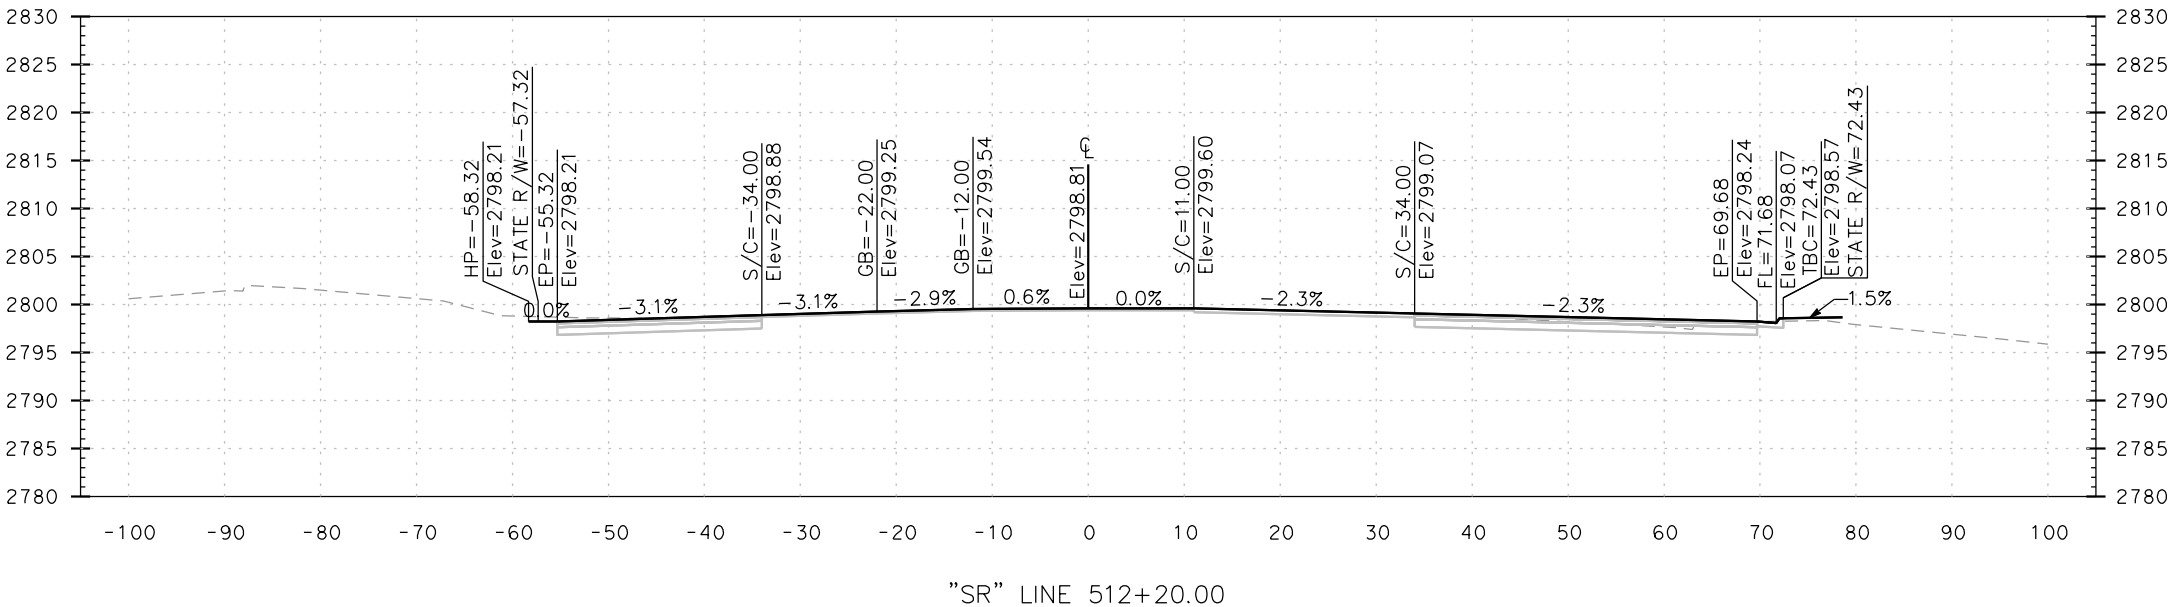
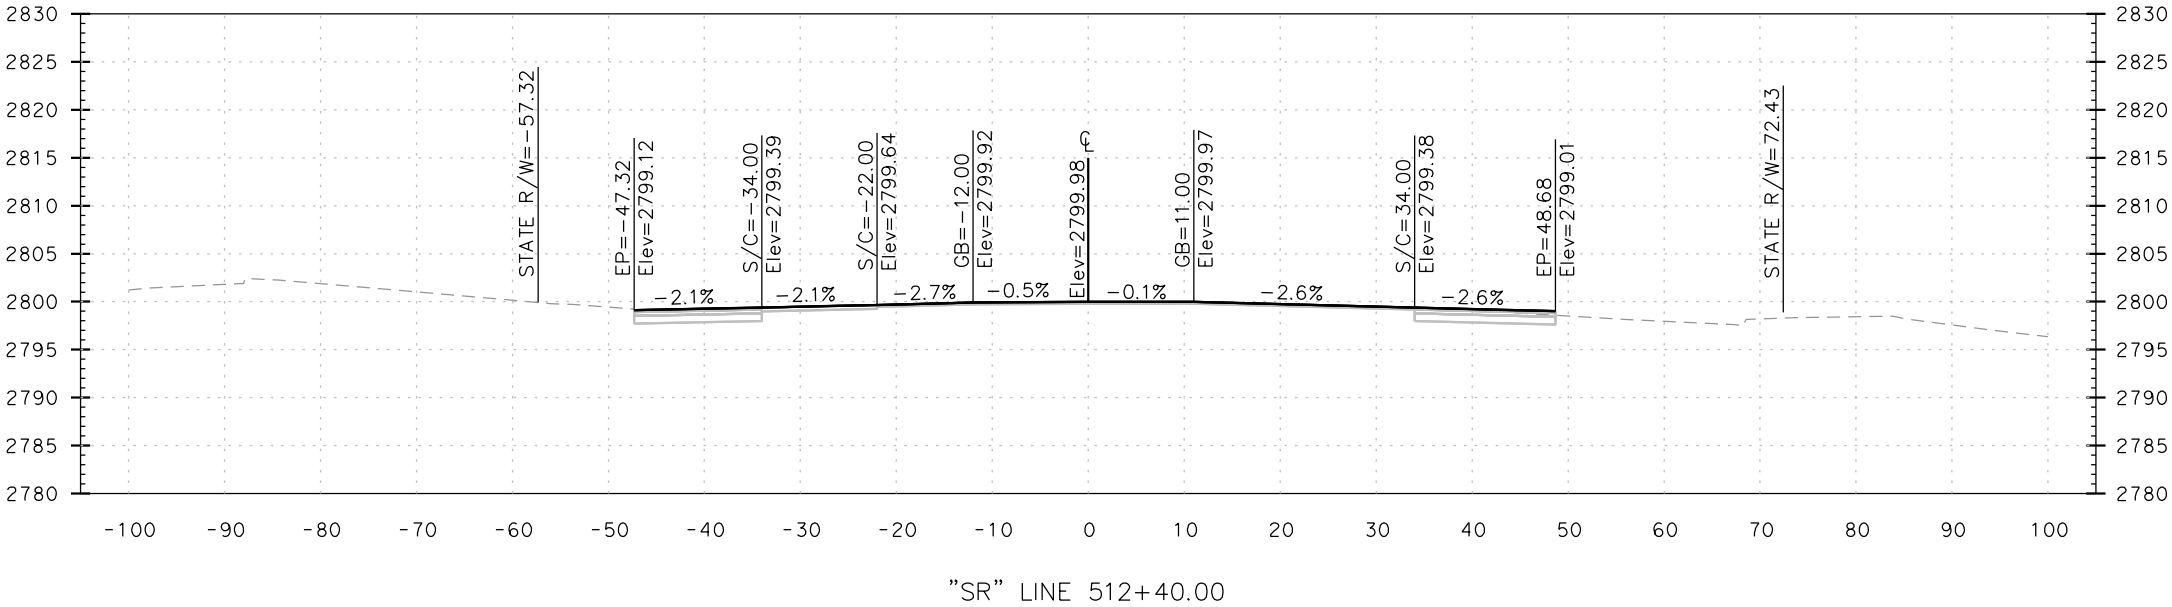


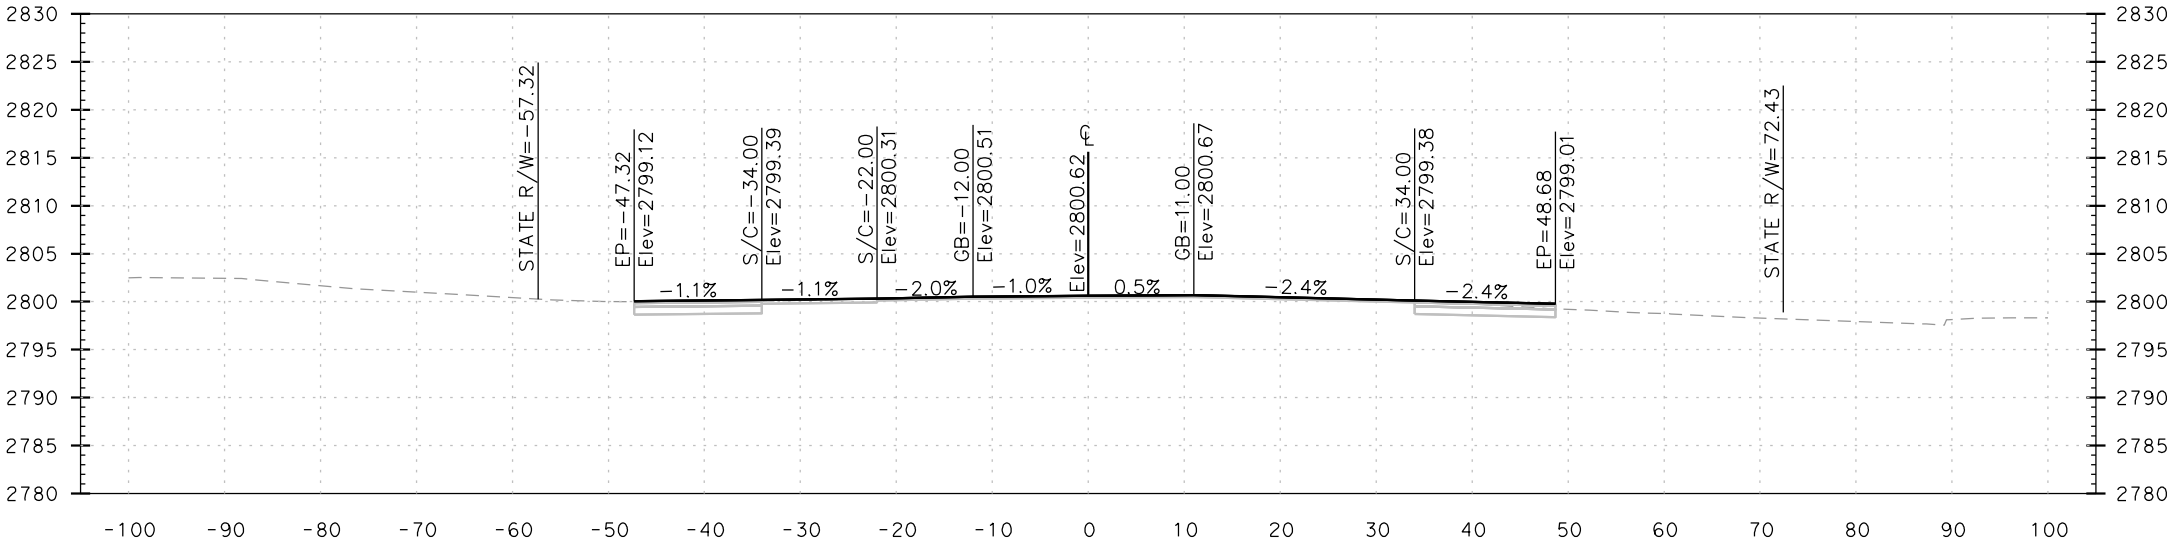



"SR" LINE 512+80.00

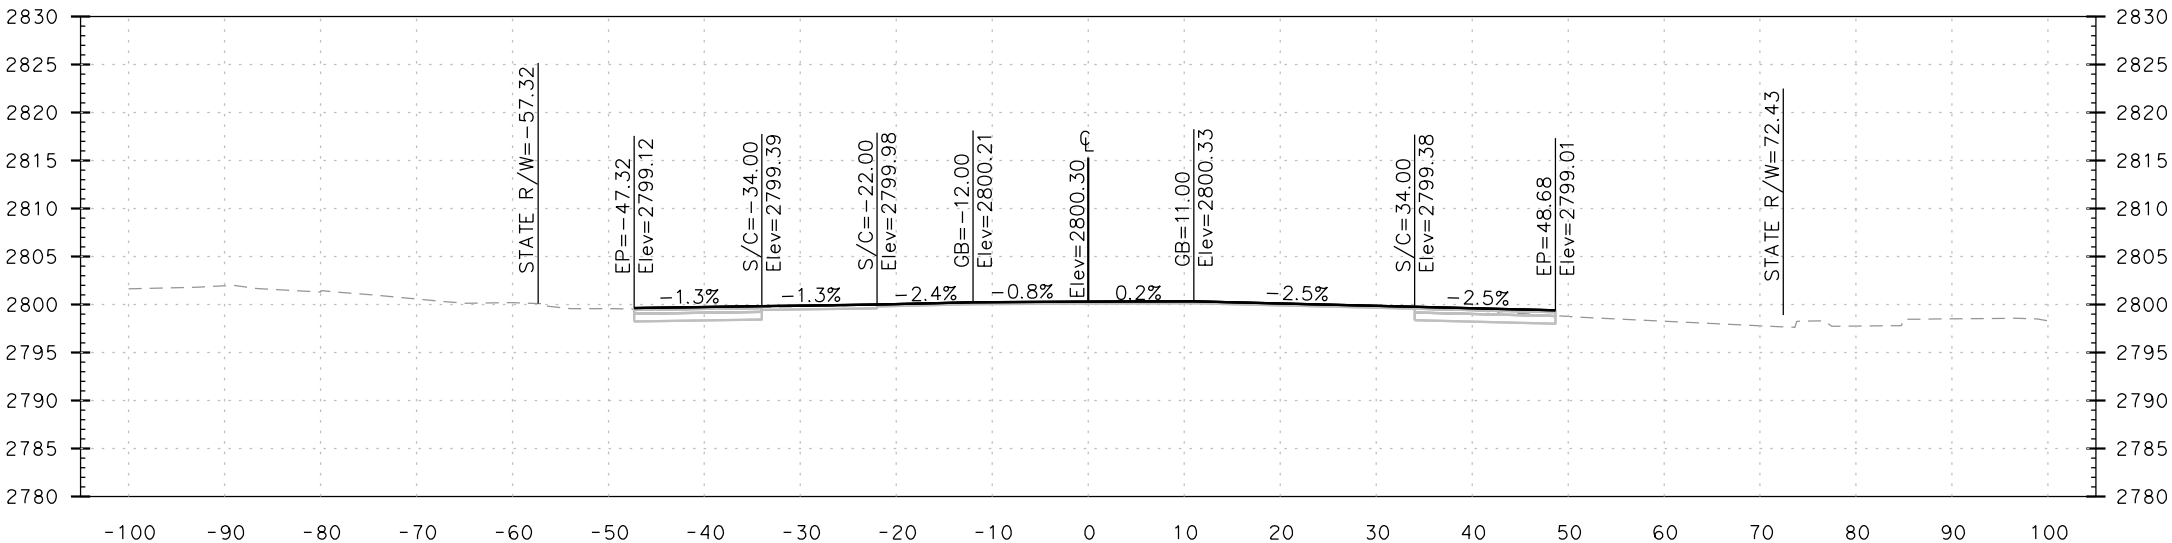

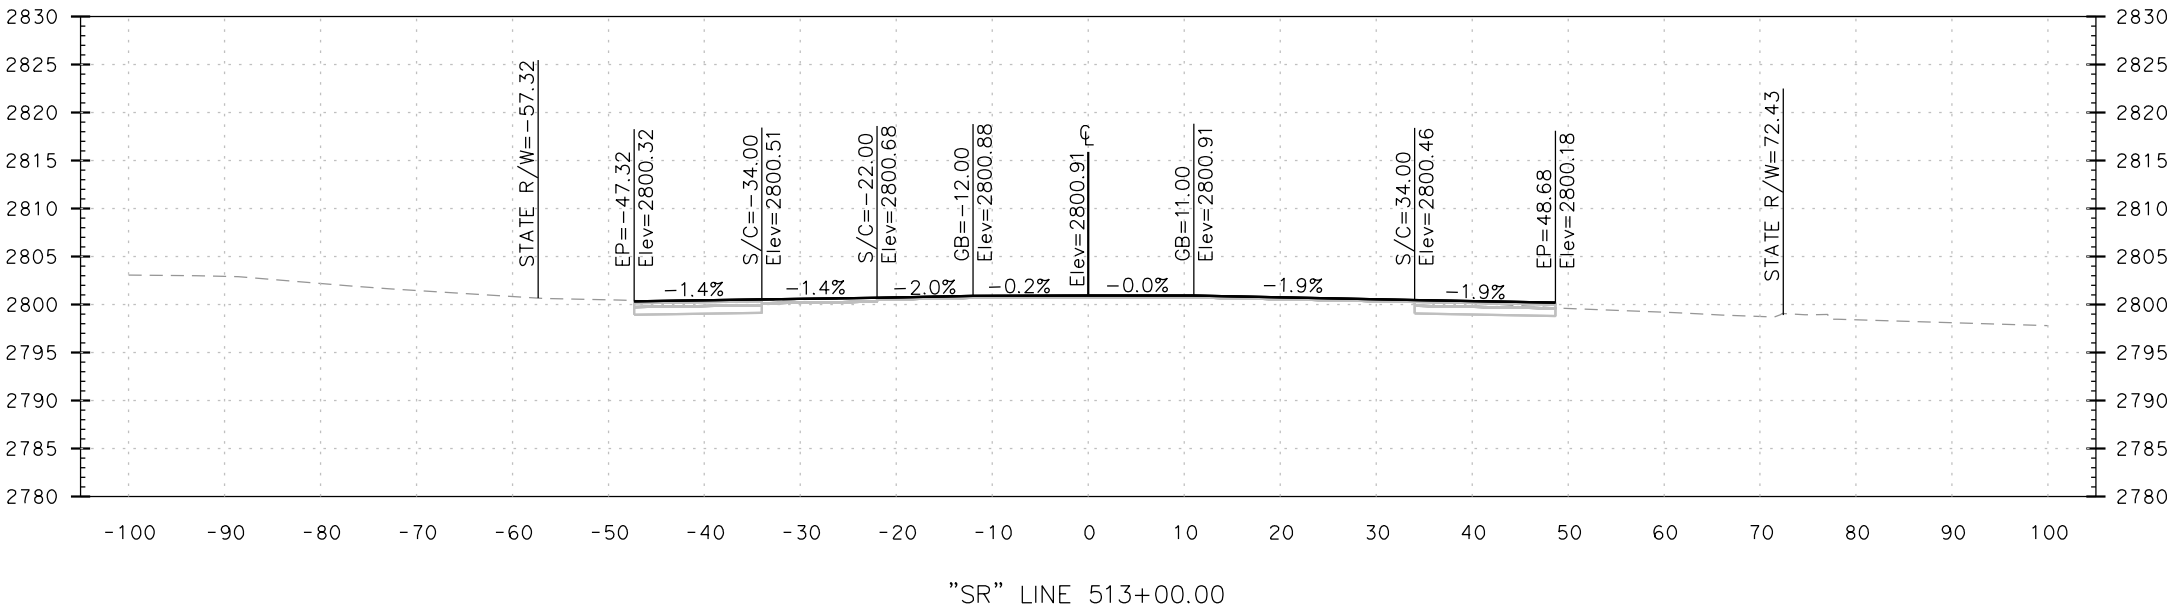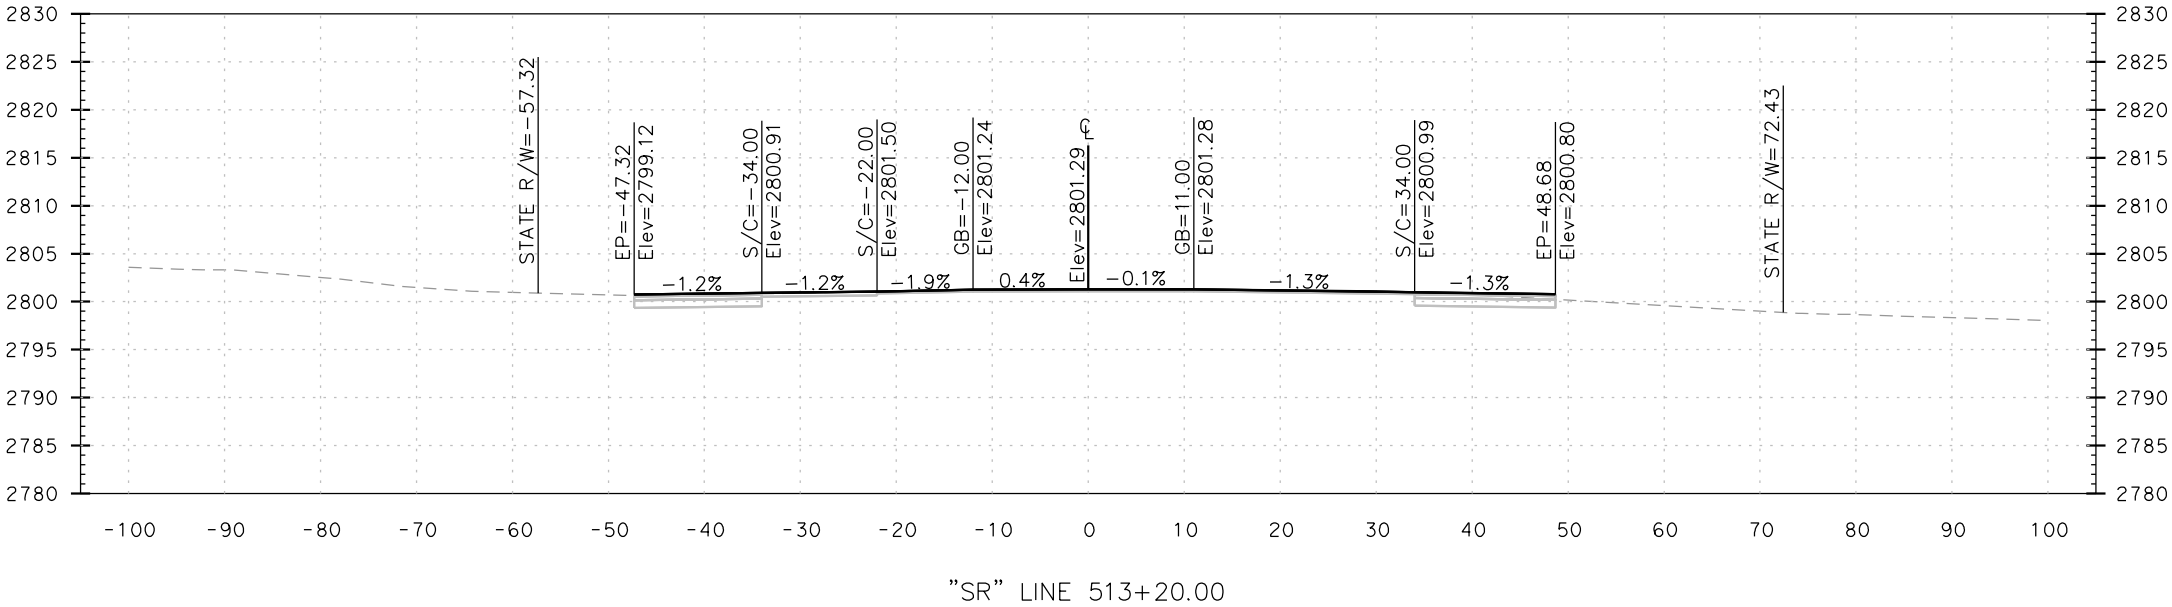

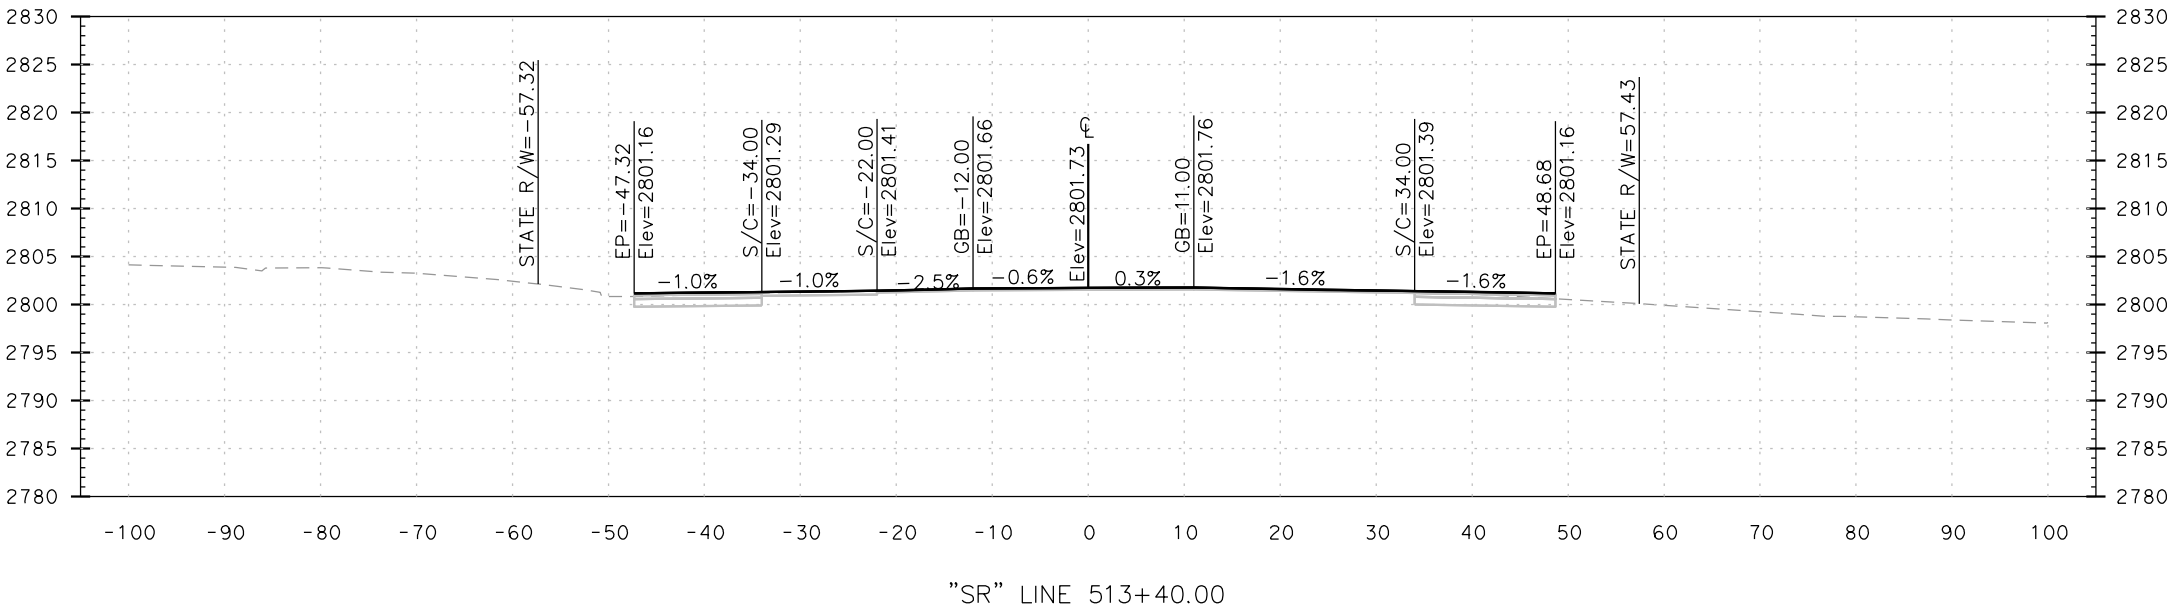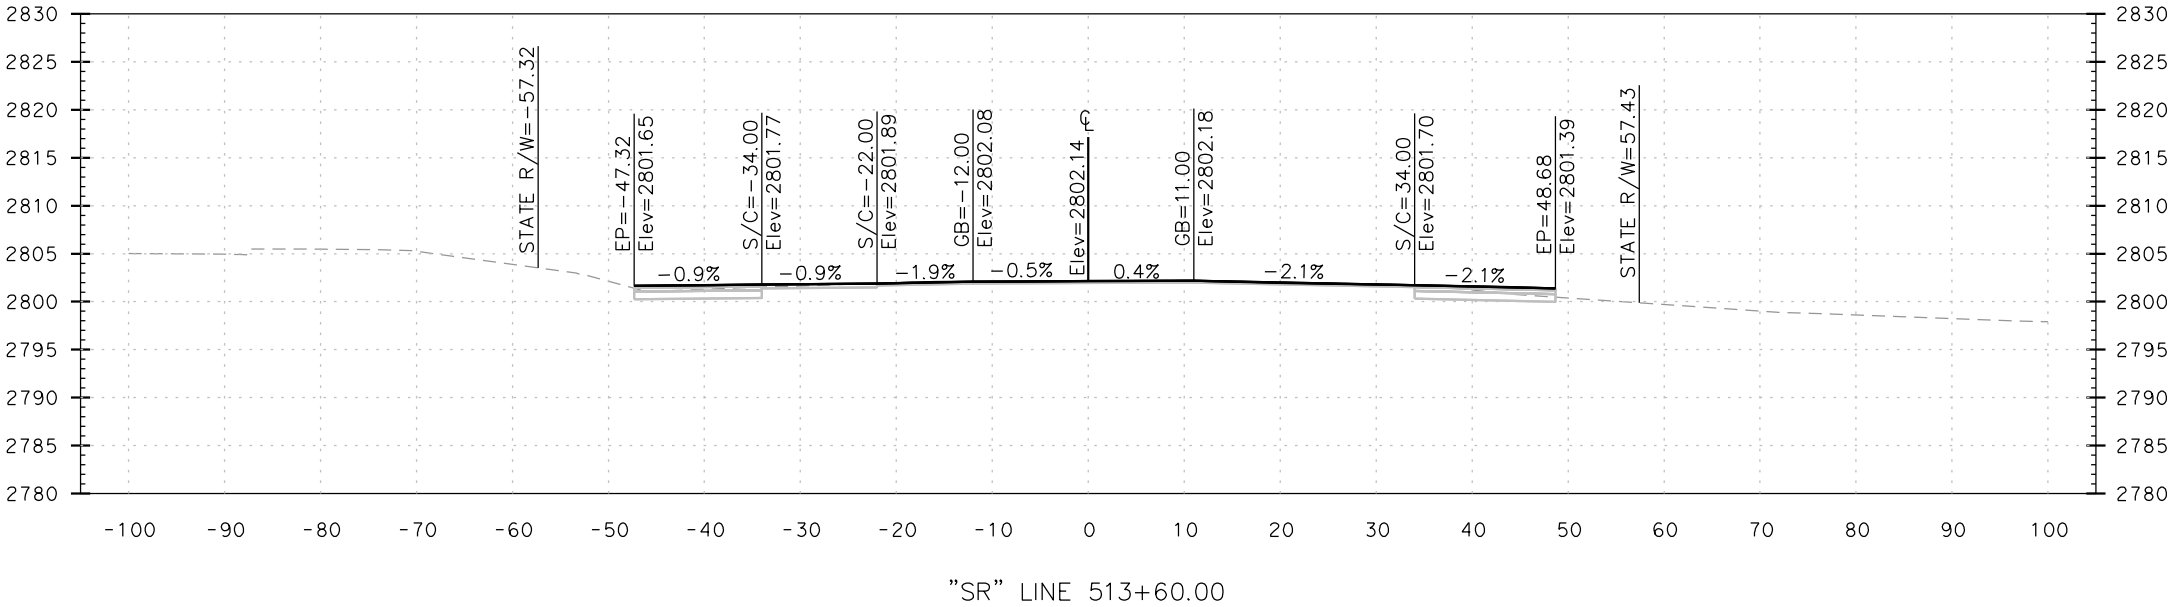

| Dist                                                                  | COUNTY | ROUTE | POST MILES<br>TOTAL PROJECT   | DATE    | SHEET<br>No. | TOTAL<br>SHEETS |
|-----------------------------------------------------------------------|--------|-------|---|---------|--------------|-----------------|
| 8                                                                     | SBD    | 18    | 94.2/94.6   | 6/15/20 | 31           | 81              |
| CROSS SECTIONS                                                        |        |       |   |         |              |                 |
| HIGHWAY 18 & APPLE<br>VALLEY ROAD INTERSECTION<br>REALIGNMENT PROJECT |        |       | <br>110 BLUE RAVINE RD. STE 200, FOLSOM, CA. (916)858-0642 |         |              |                 |

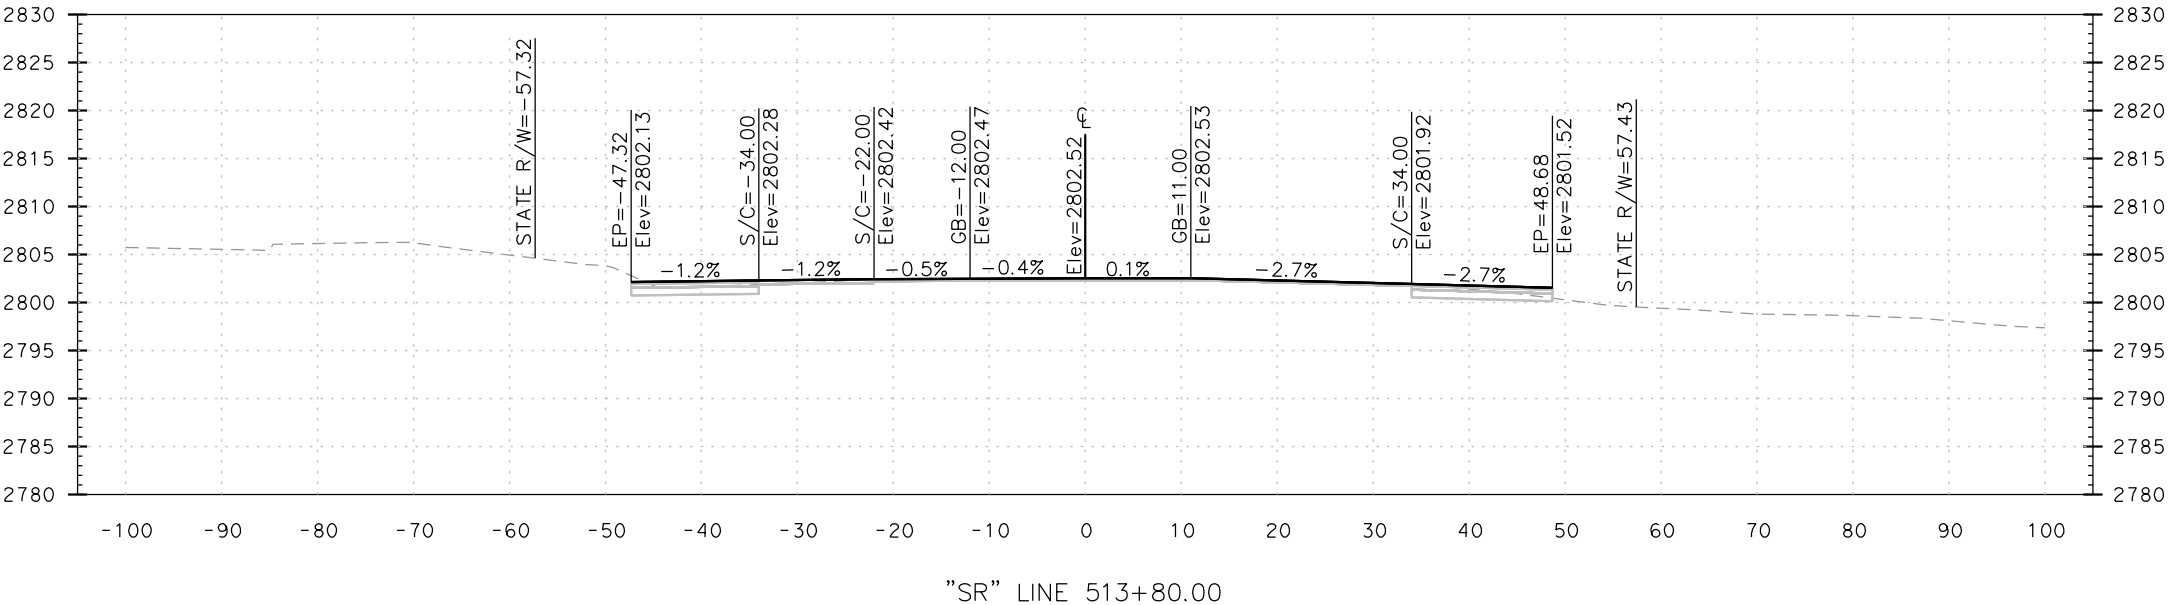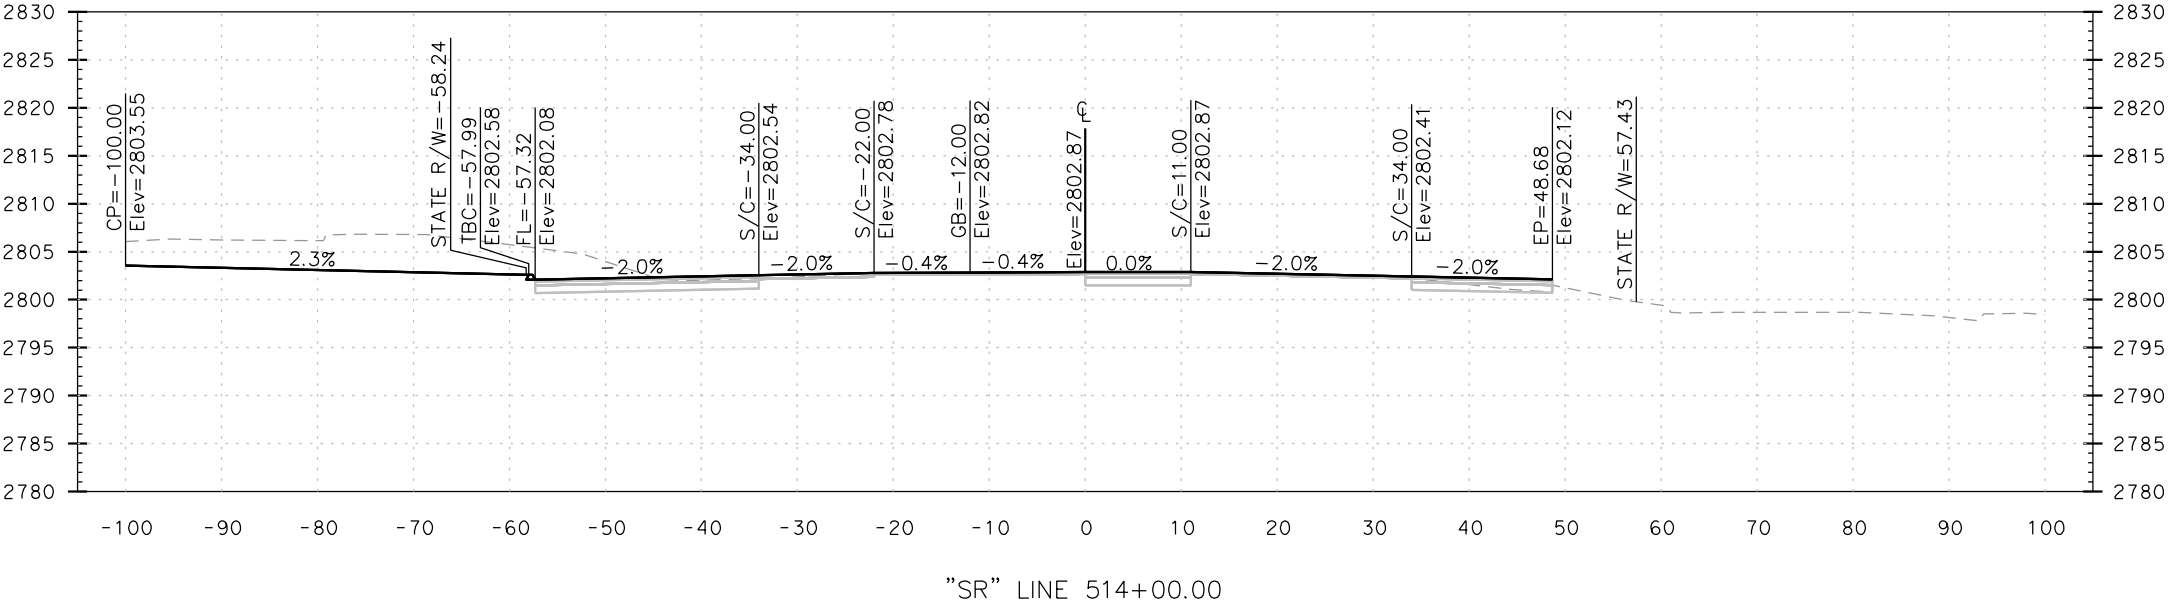

| Dist                                                                  | COUNTY | ROUTE | POST MILES<br>TOTAL PROJECT   | DATE    | SHEET<br>No. | TOTAL<br>SHEETS |
|-----------------------------------------------------------------------|--------|-------|---|---------|--------------|-----------------|
| 8                                                                     | SBD    | 18    | 94.2/94.6   | 6/15/20 | 32           | 81              |
| CROSS SECTIONS                                                        |        |       |   |         |              |                 |
| HIGHWAY 18 & APPLE<br>VALLEY ROAD INTERSECTION<br>REALIGNMENT PROJECT |        |       | <br>110 BLUE RAVINE RD. STE 200, FOLSOM, CA. (916)858-0642 |         |              |                 |

